

PROPOSED ARTIZANS'  
APARTMENT HOUSE  
COLBORNE STREET  
MONTREAL, QUEBEC


SCALE SIXTEEN FEET TO AN INCH



G.T. HYDE, B.S. ARCHITECT  
MONTREAL, FEB. '08

TYPICAL FLOOR PLAN

PROPOSED ARTIZANS'  
 APARTMENT HOUSE  
 COLBORNE STREET  
 MONTREAL QUEBEC

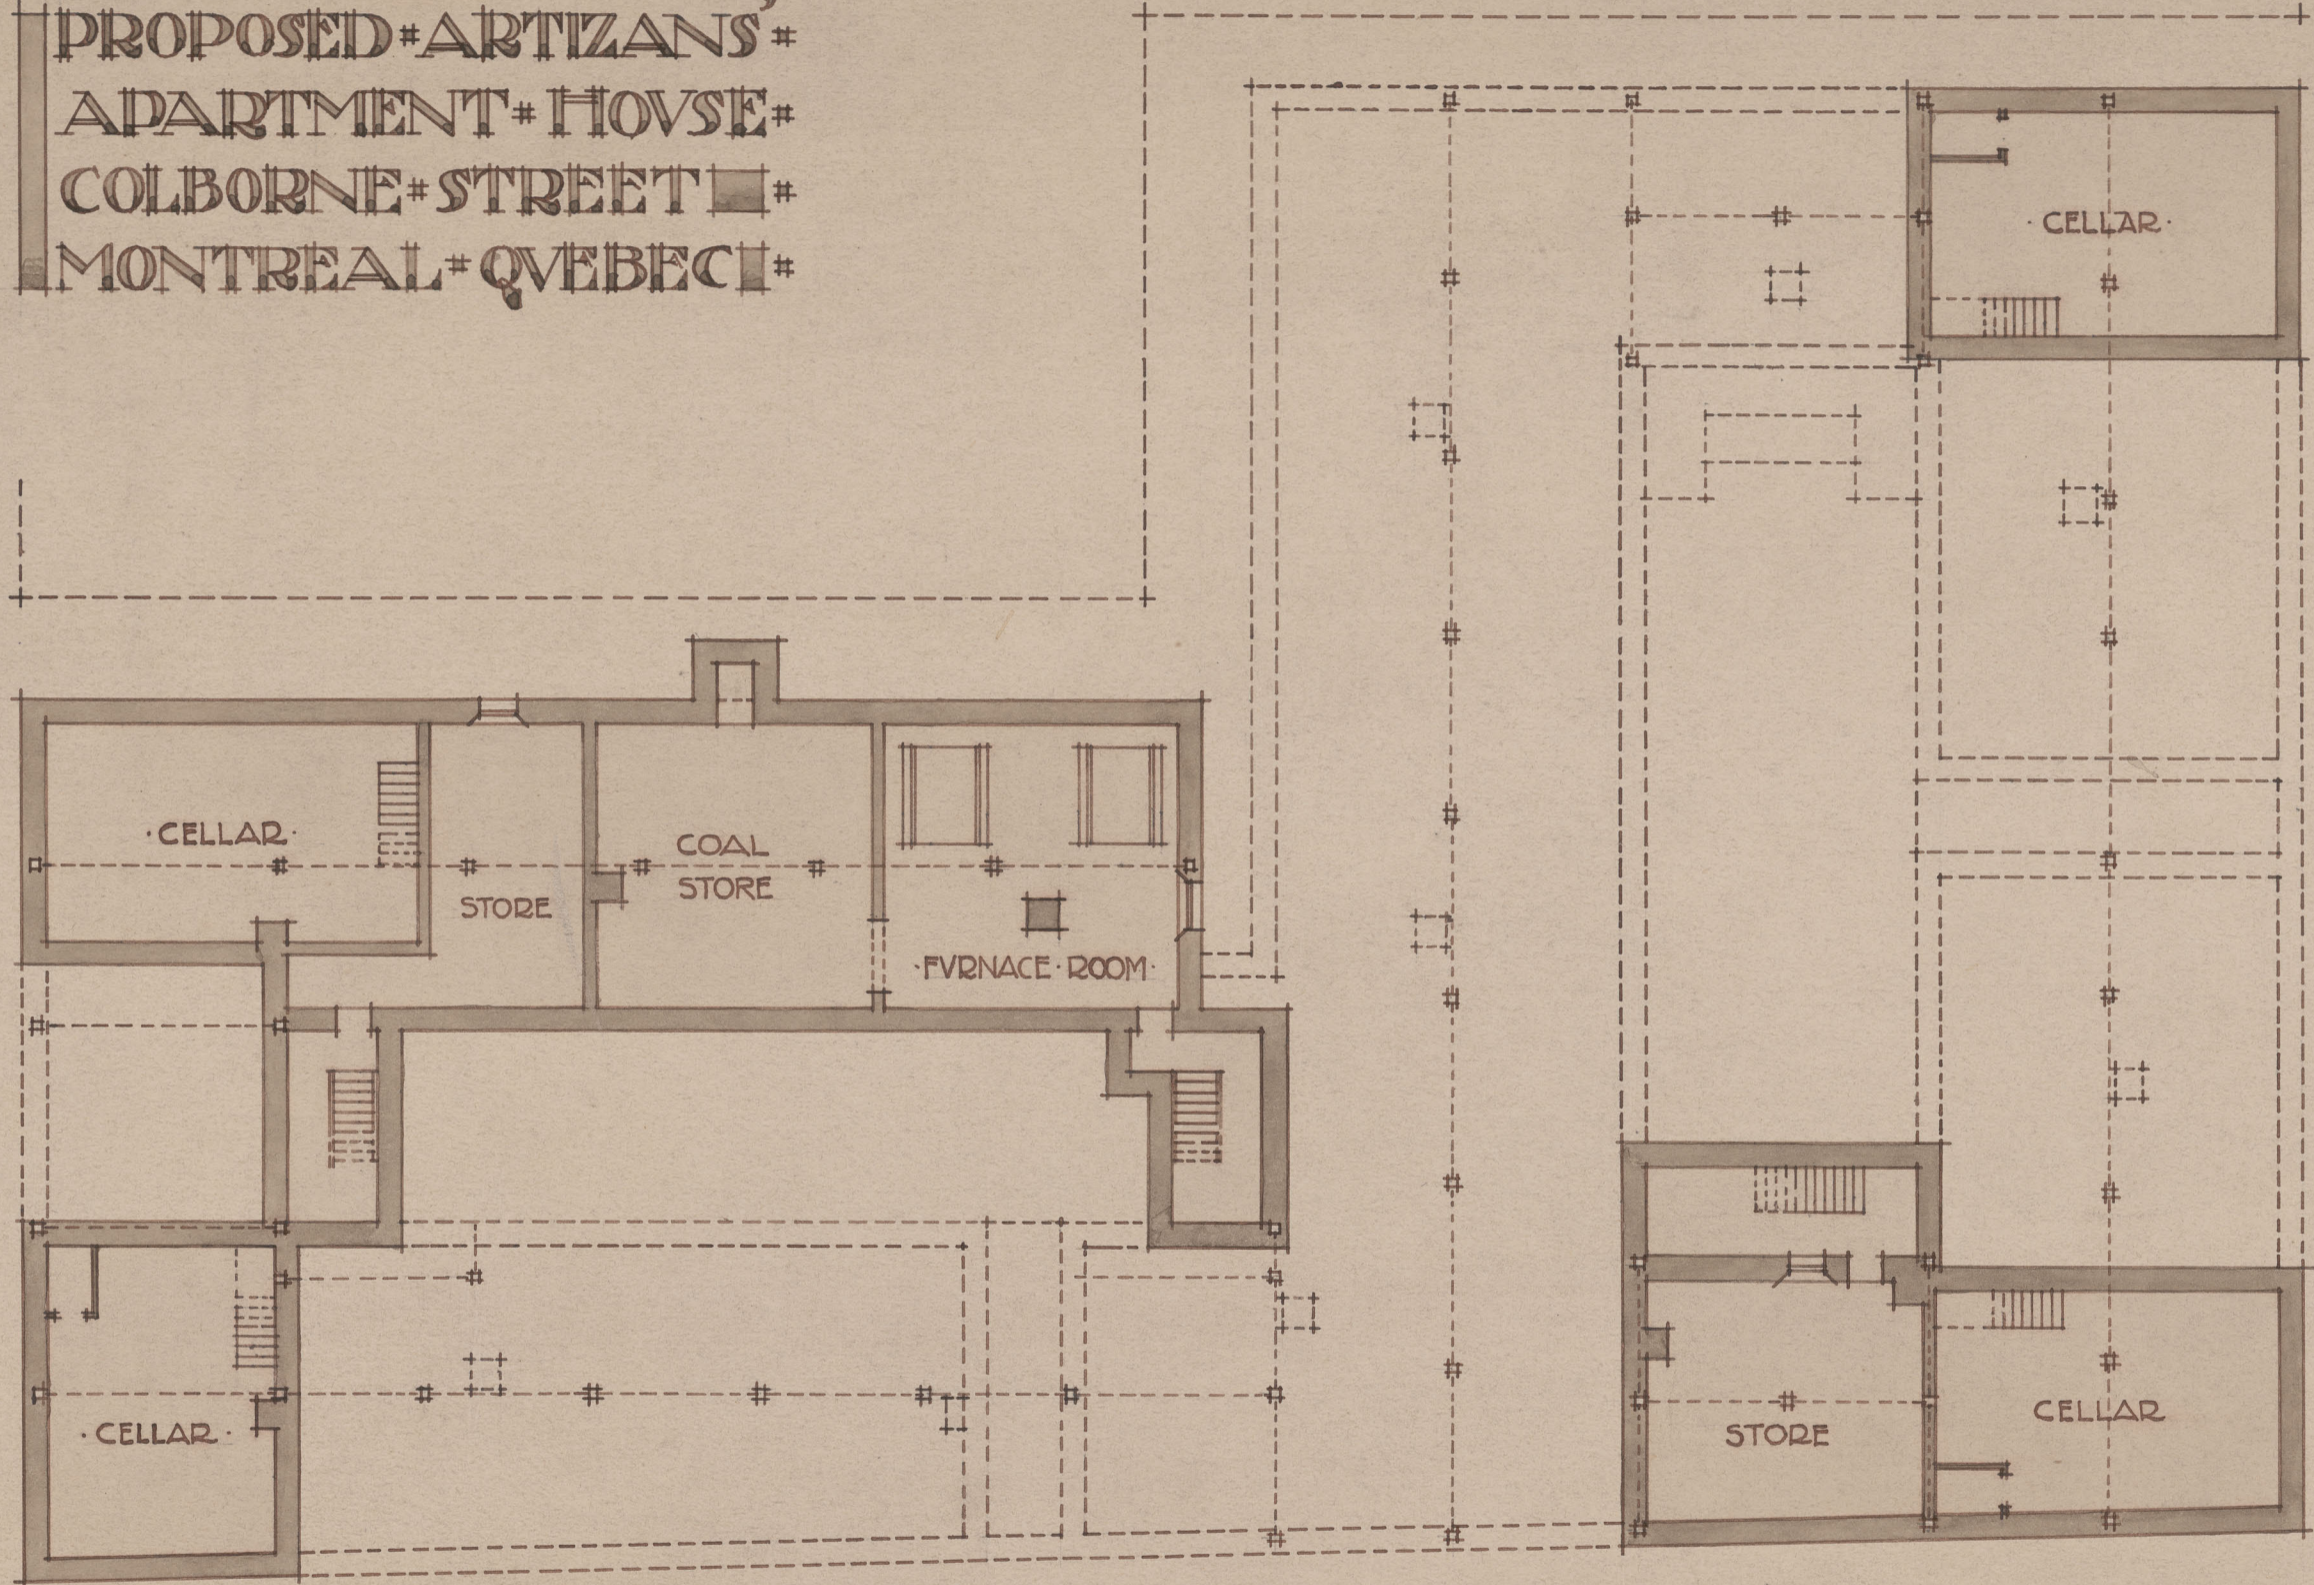

G. T. HYDE, B.S. ARCHITECT  
 MONTREAL, FEB. 1908.

BASEMENT PLAN