



Pathological Institute
 Mc Gill University




Elevation to Pine Avenue.

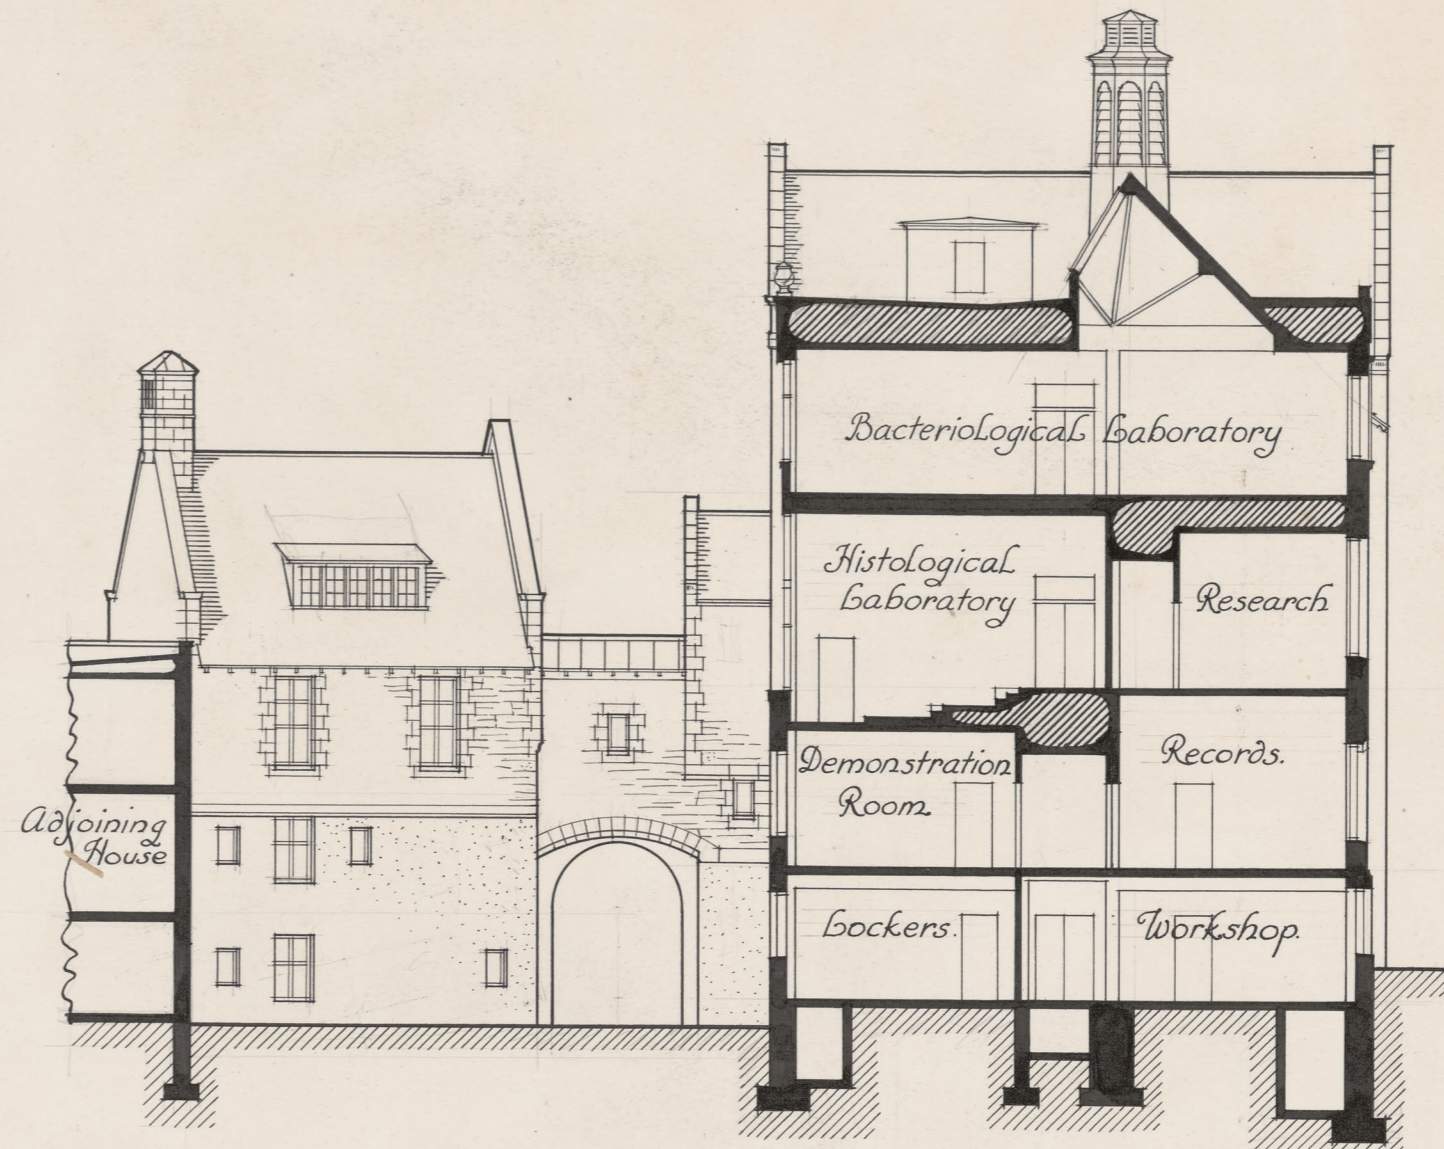


Cross Section through Central Block.

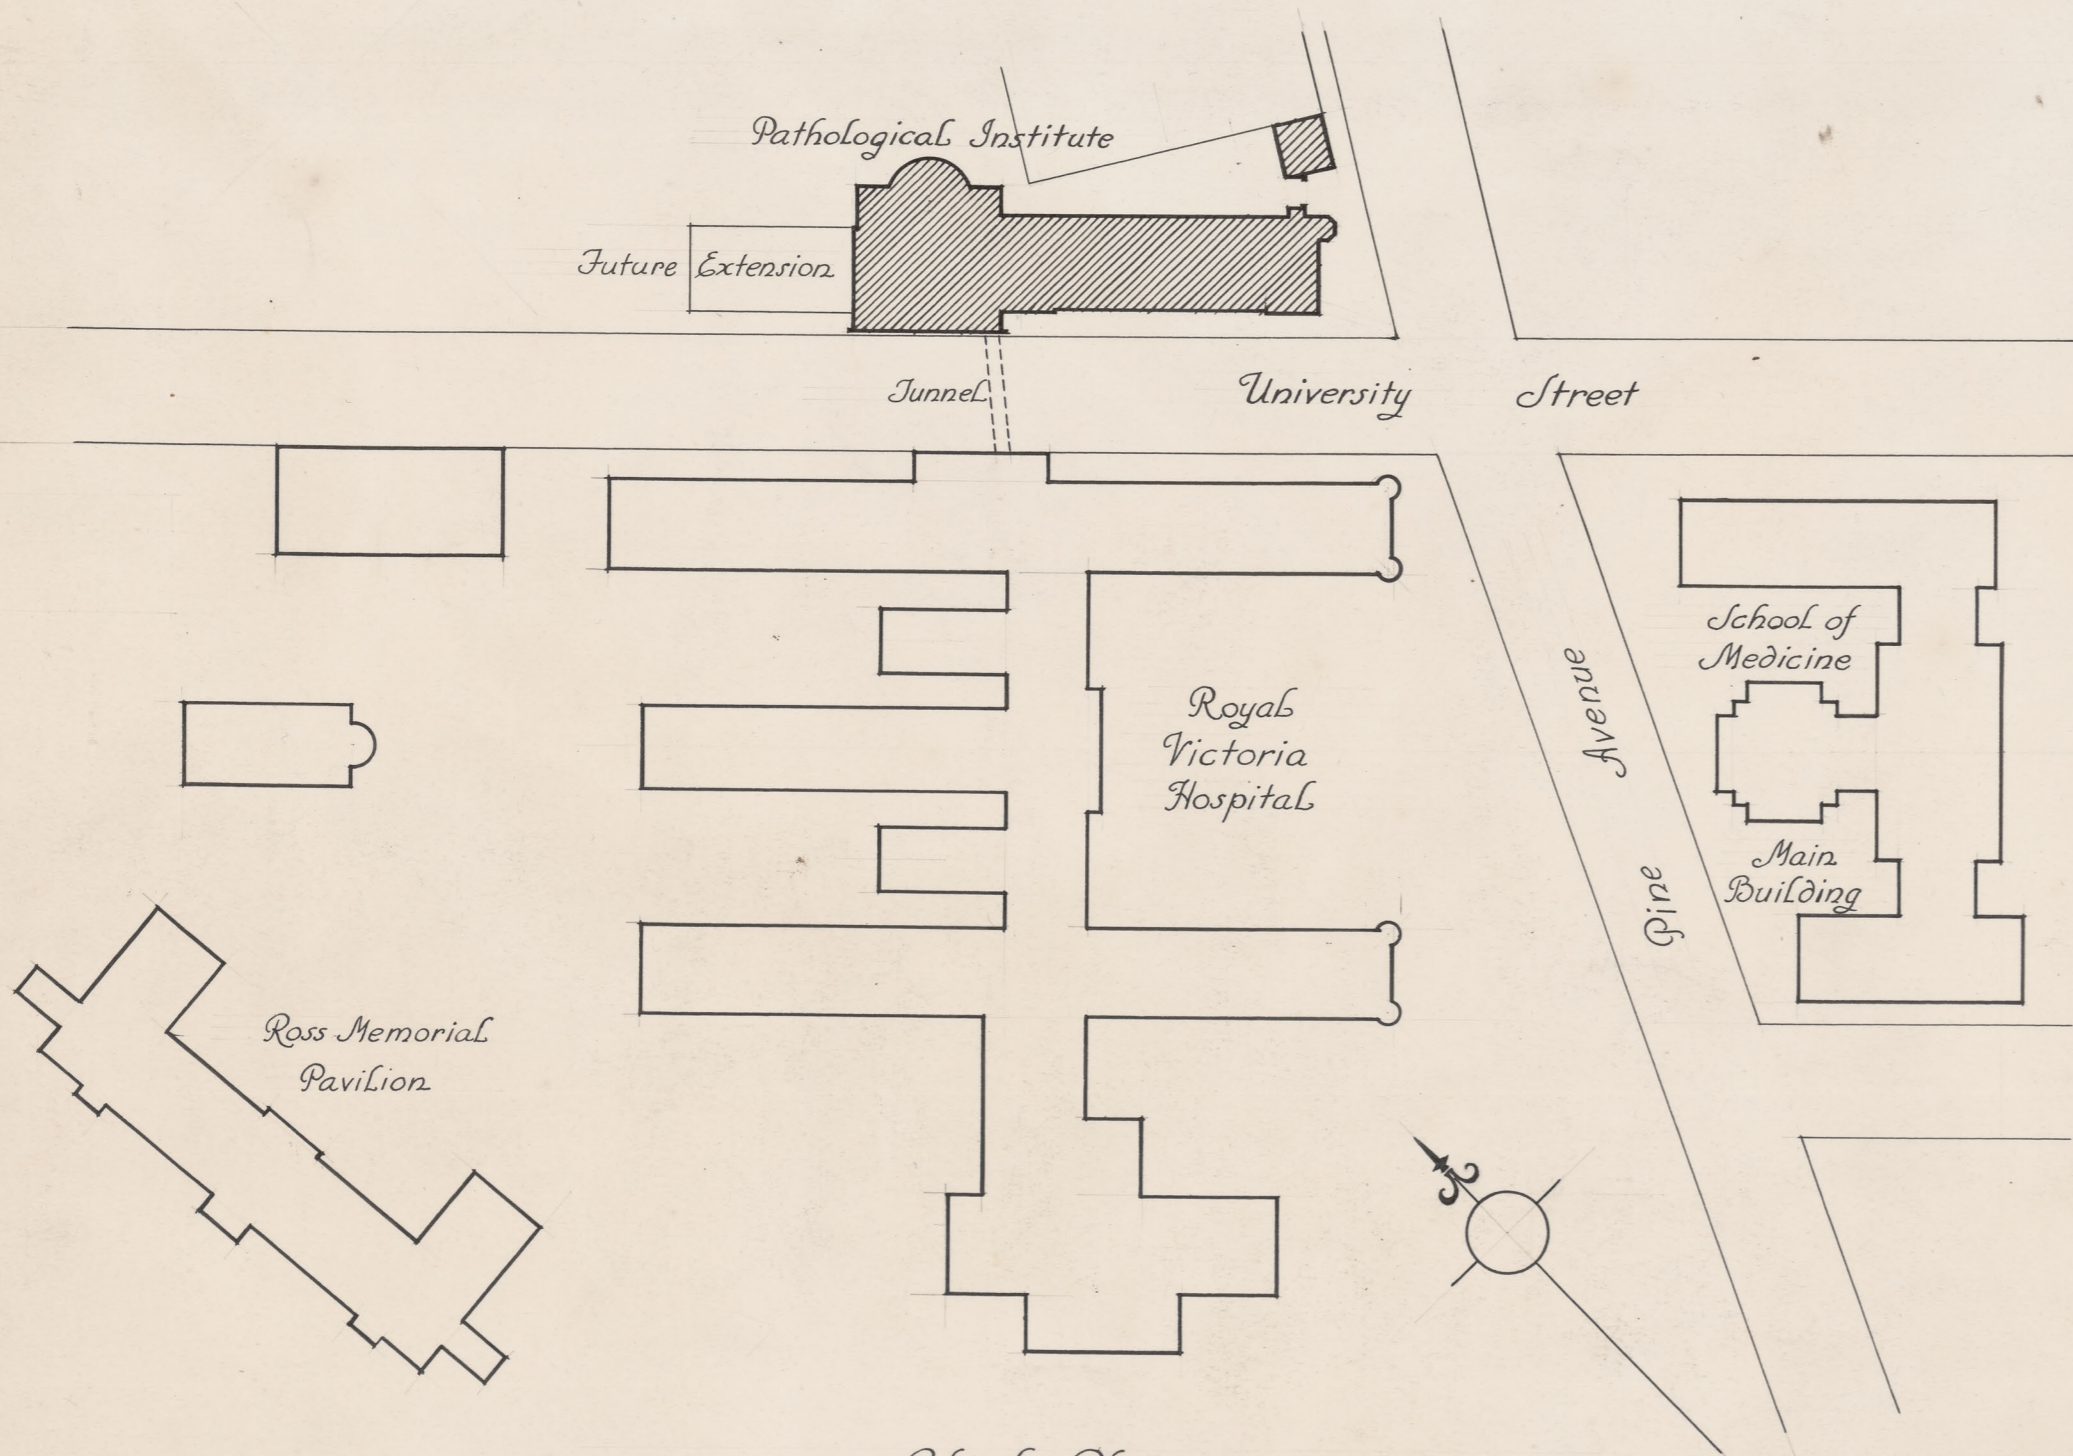

Block Plan
 Scale 1" inch = 100 feet.

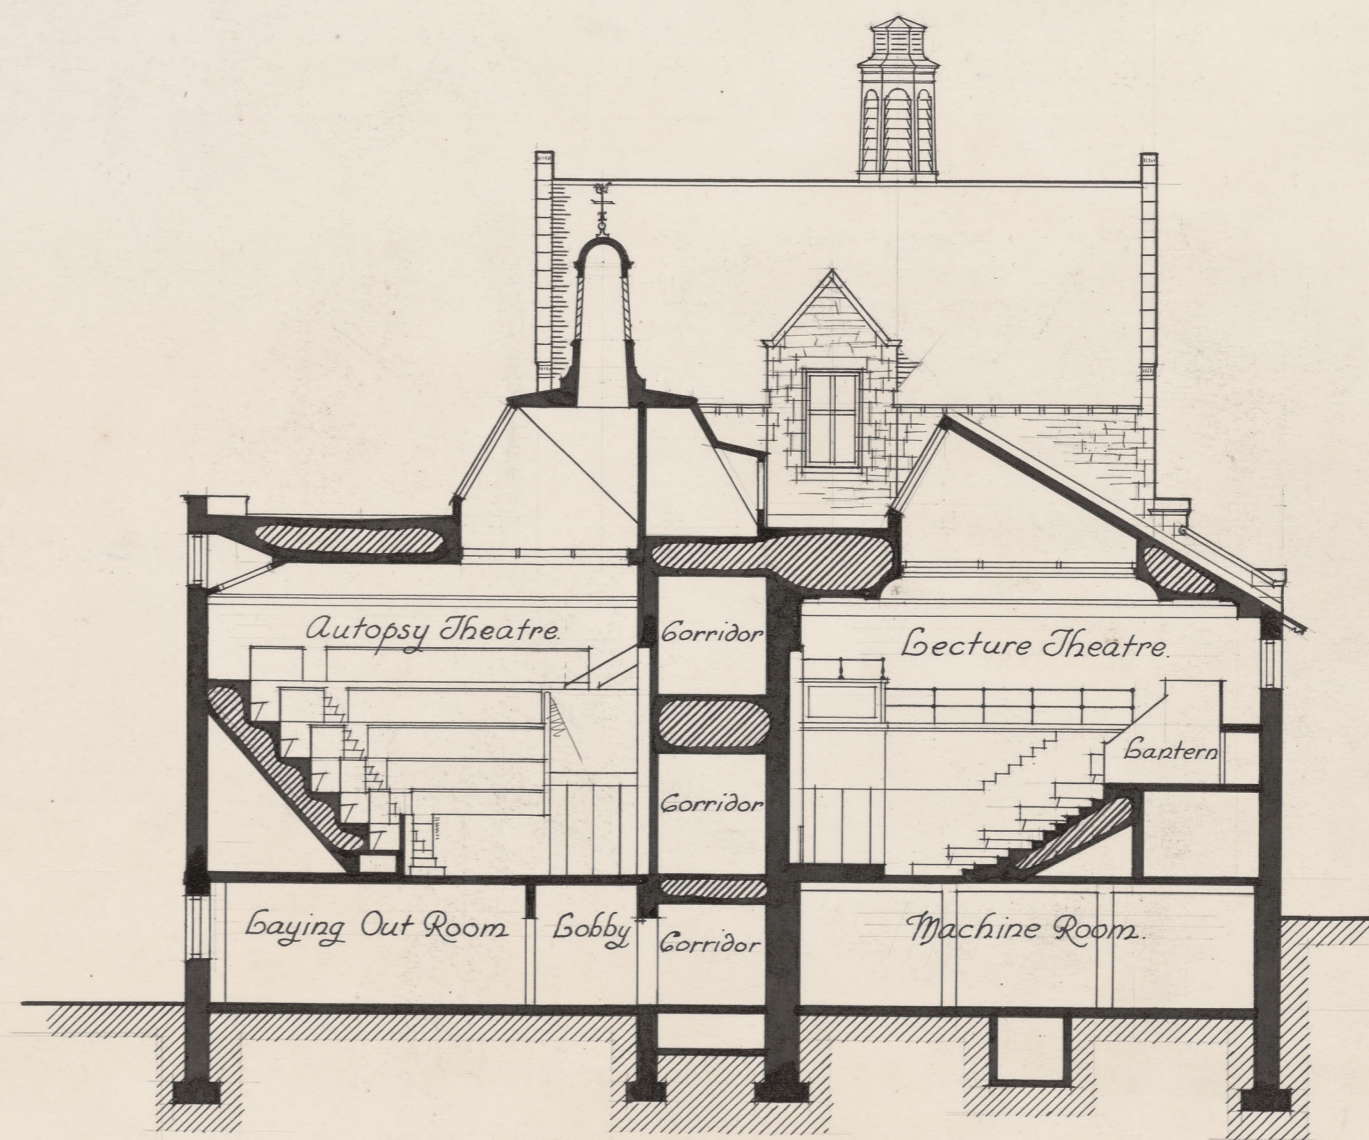

Cross Section through Theatre Wing

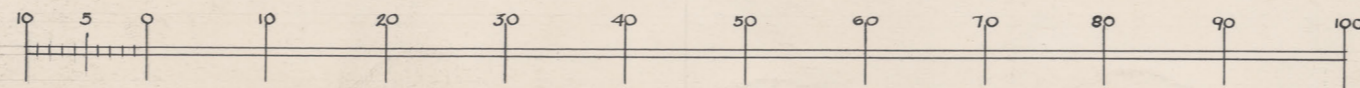

Scale of Feet for Elevation & Sections.

Nobbs and Hyde, Architects
 Montreal, 1923.
 Associate Architects { R. Traquair
 W. L. Carless
 Consulting Architects, Stevens & Bee
 Engineers. { Mc Dougald, Pease
 and Friedman.


*Pathological Institute
McGill University.*



Elevation to University Street.




Elevation to Courtyard


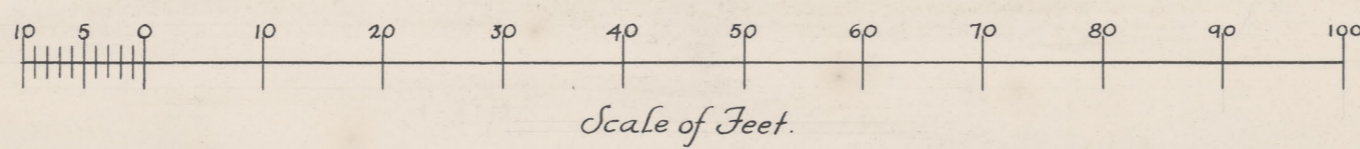


*Nobbs and Hyde, Architects
Montreal, 1923.
Associate Architects { R. Fraquair
W. E. Carless
Consulting Architects, Stevens & Lee.
Engineers..... { M. Dougall, Pease
and Friedman.*

Pathological Institute
McGill University

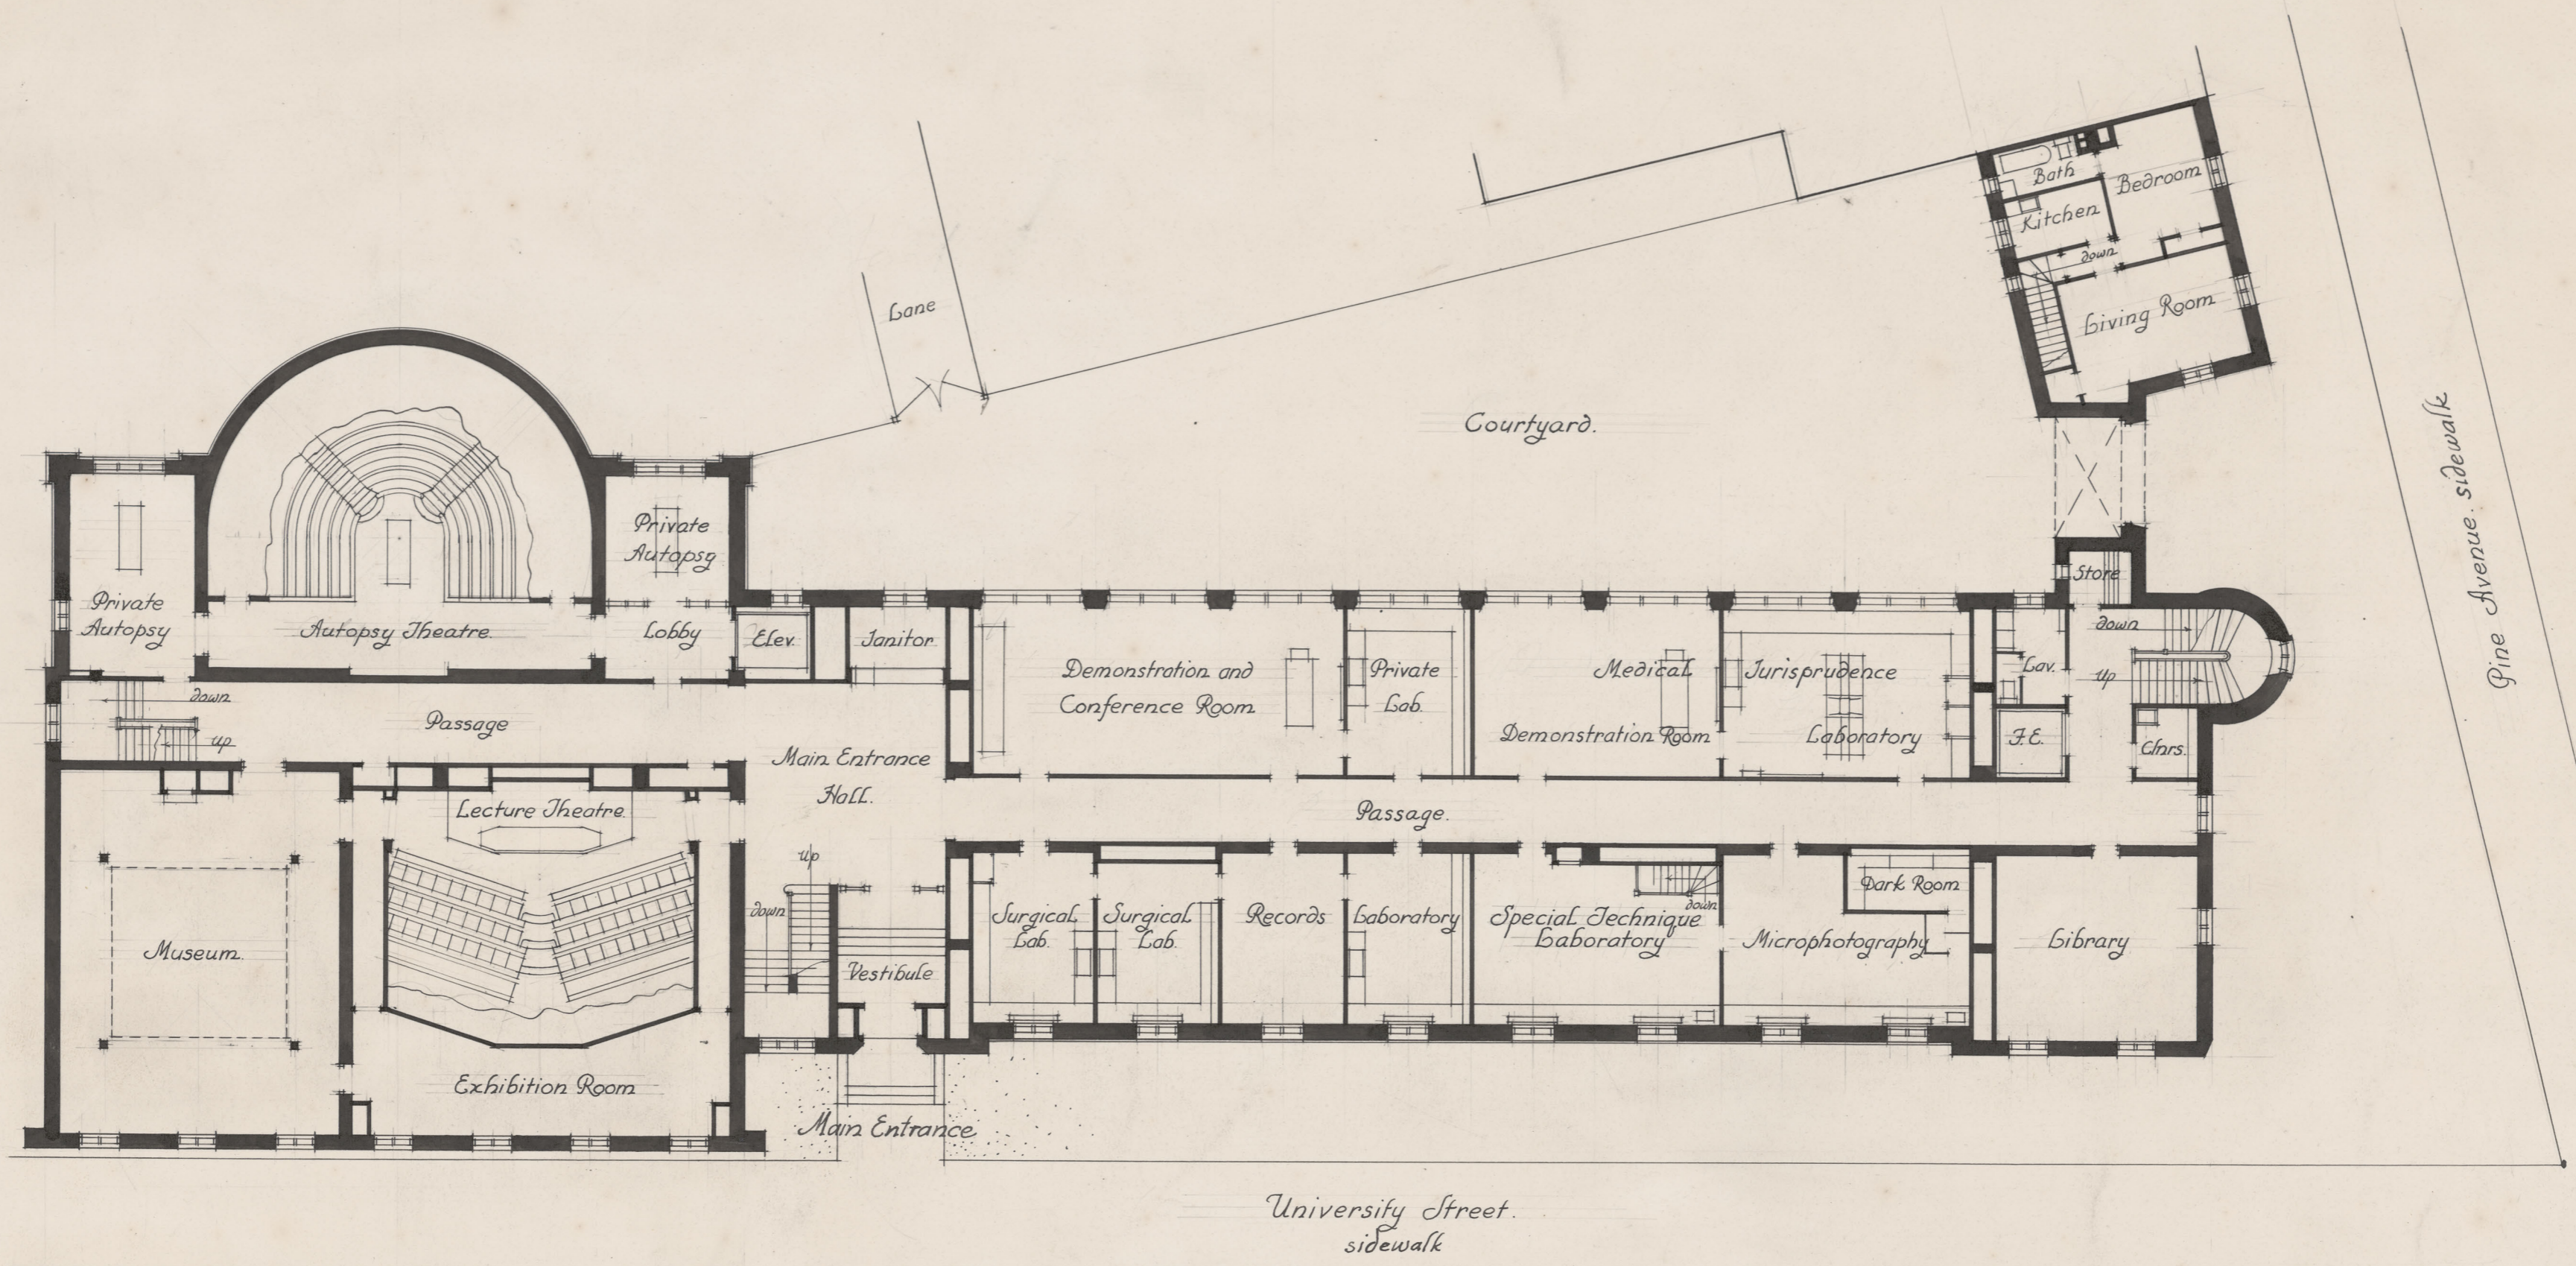

First Floor Plan.

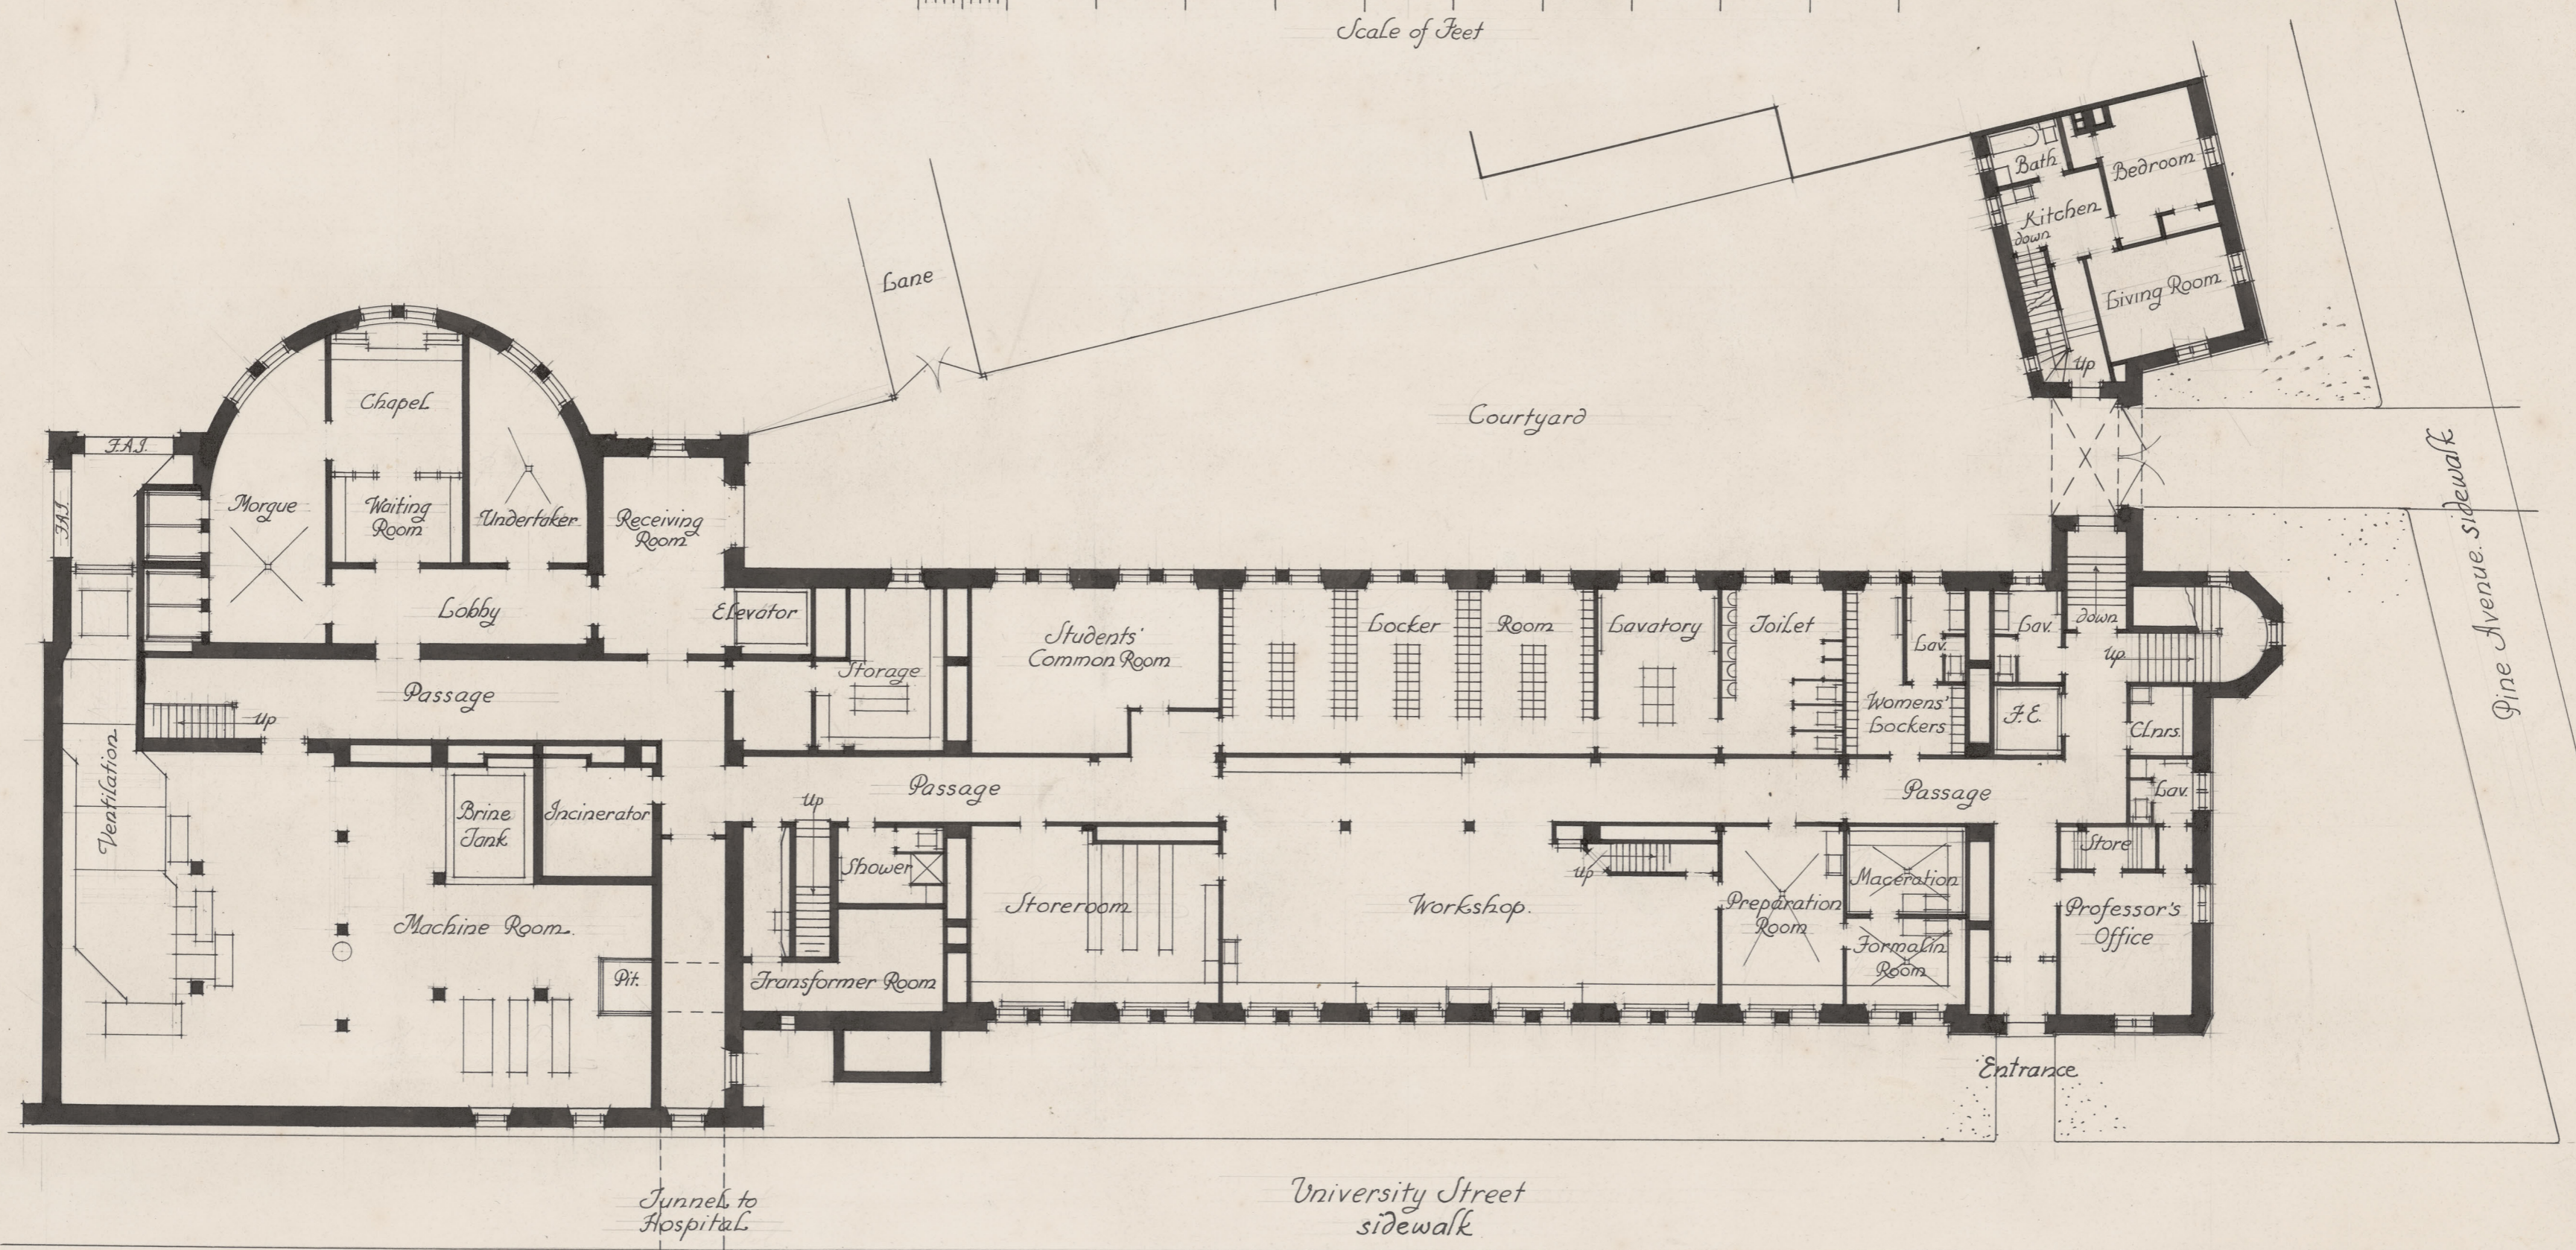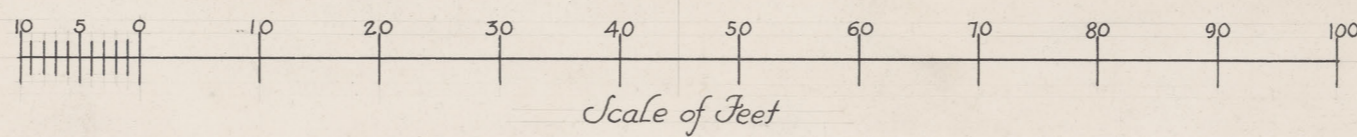


Ground Floor Plan.

Nobbs and Hyde Architects
Montreal, 1923.
Associate Architects { R. Traquair
W. E. Carless.
Consulting Architects, Stevens & Gee
Engineers... { Mc Dougall, Pease
and Friedman.





THE NEW PATHOLOGY BUILDING • MCGILL UNIVERSITY • MONTREAL ✕ NOBBS & HYDE ARCHITECTS MONTREAL ✕ R. TRAQUAIR ; W. CARLESS — ASSOCIATE ARCHITECTS ✕ MESSRS. STEVENS AND LEE — CONSULTING ARCHITECTS ✕

Pathological Institute
McGill University.

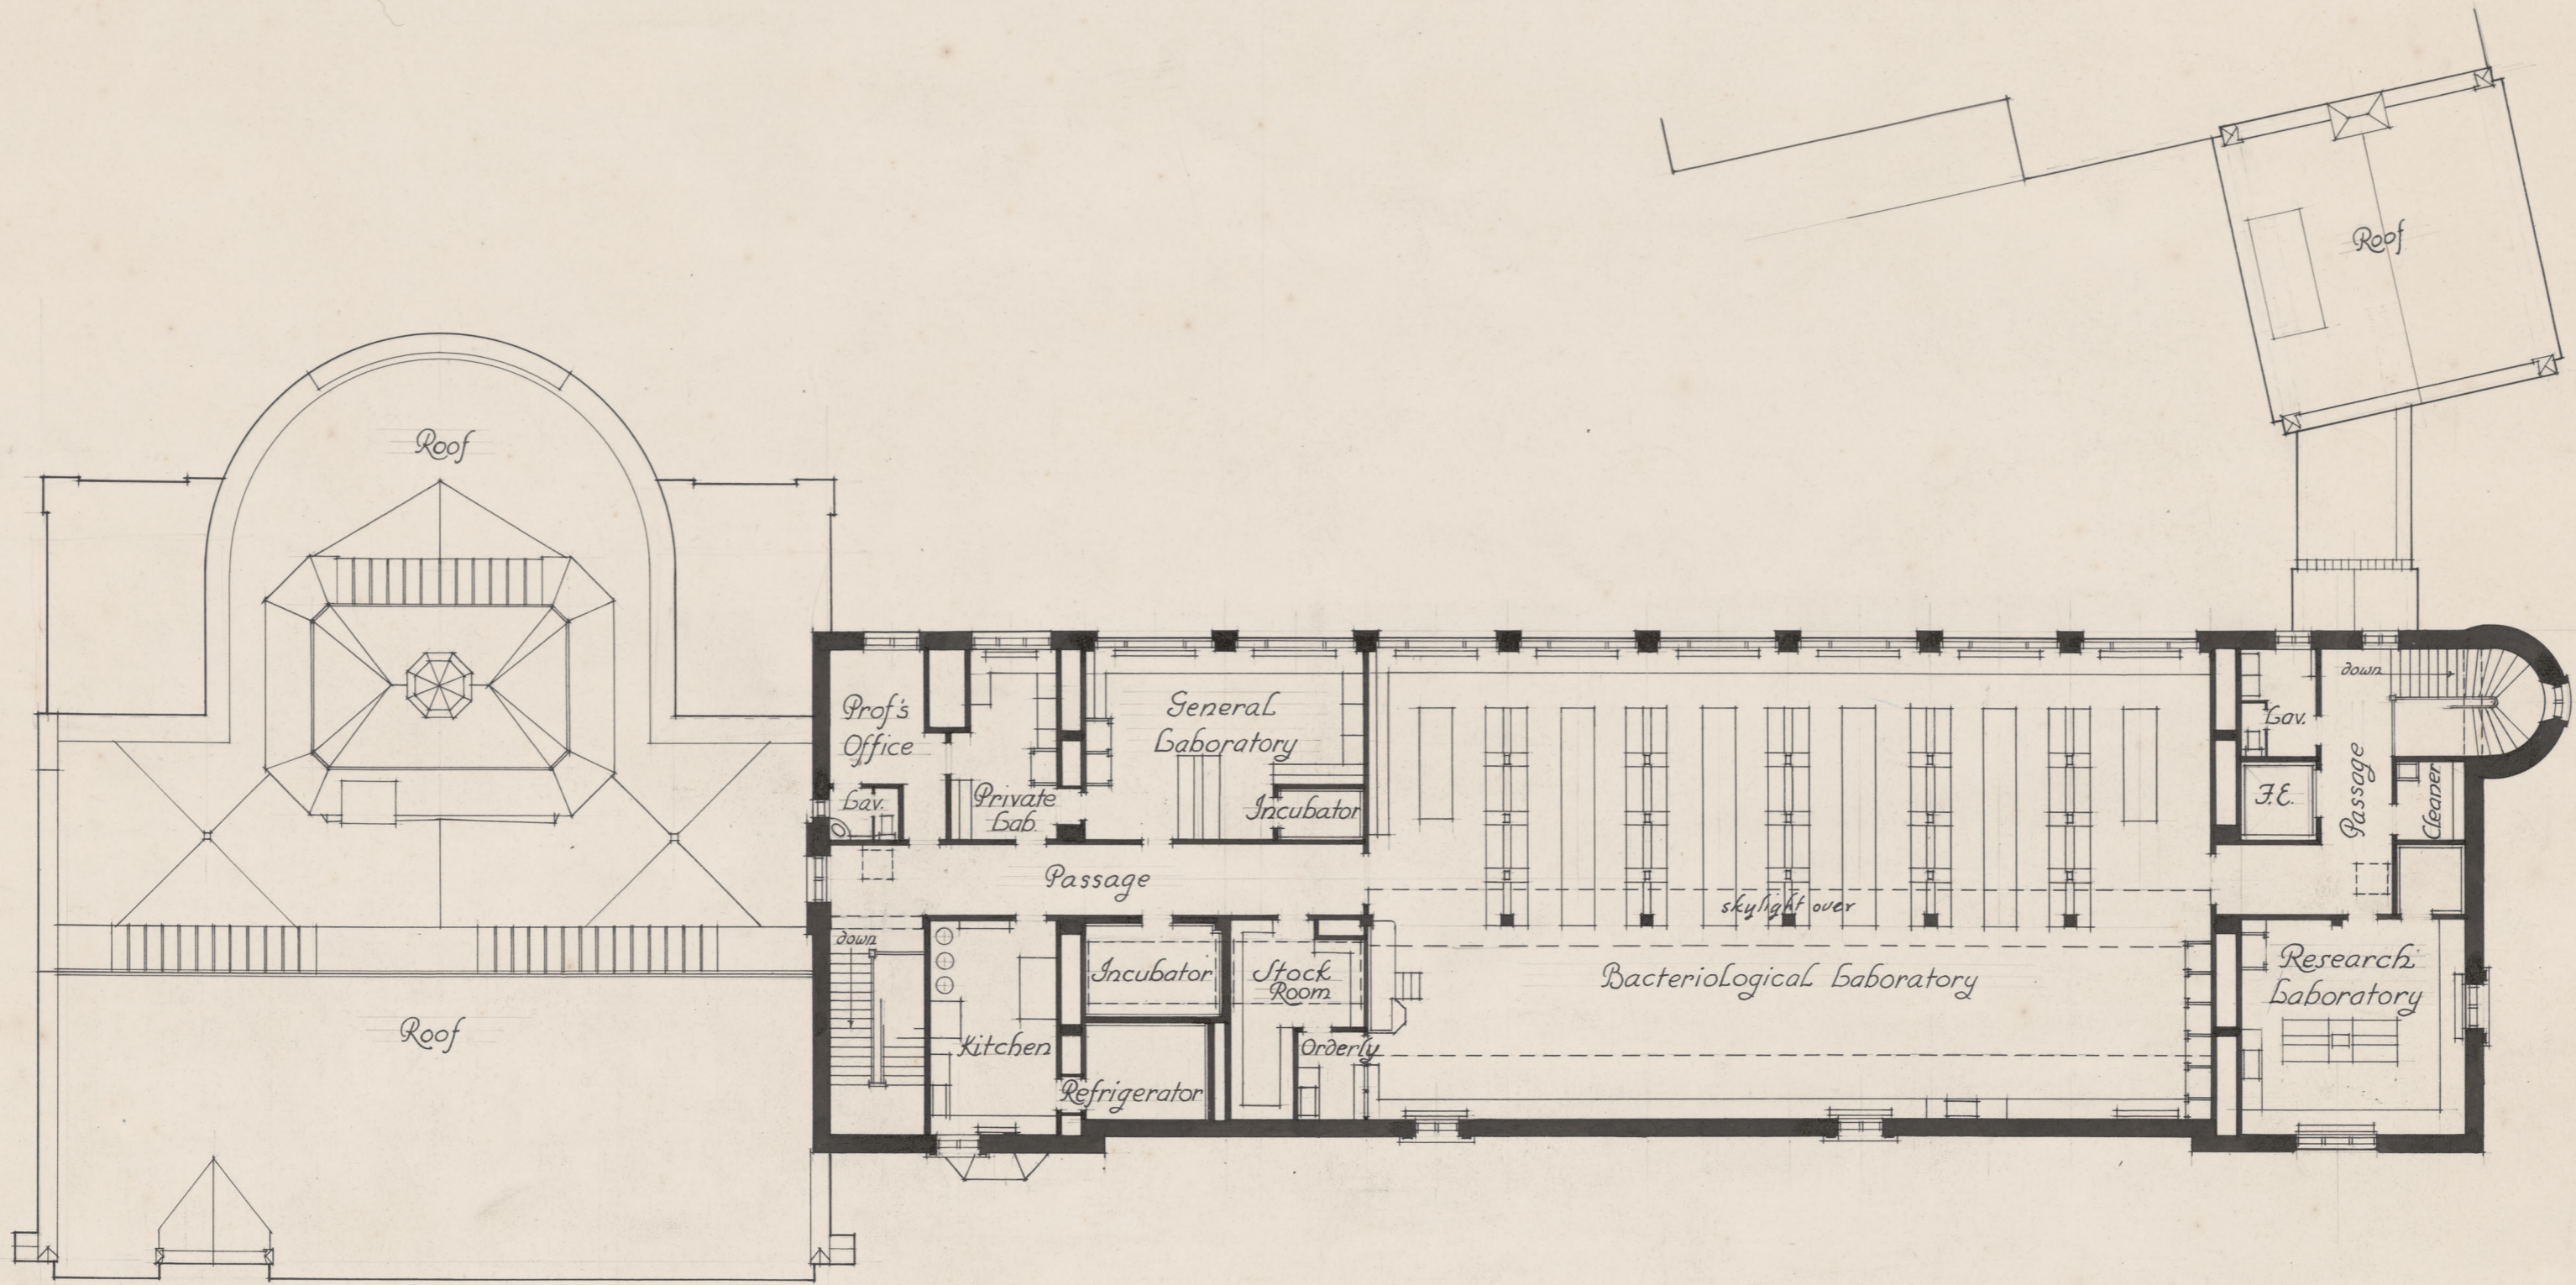

Third Floor Plan.

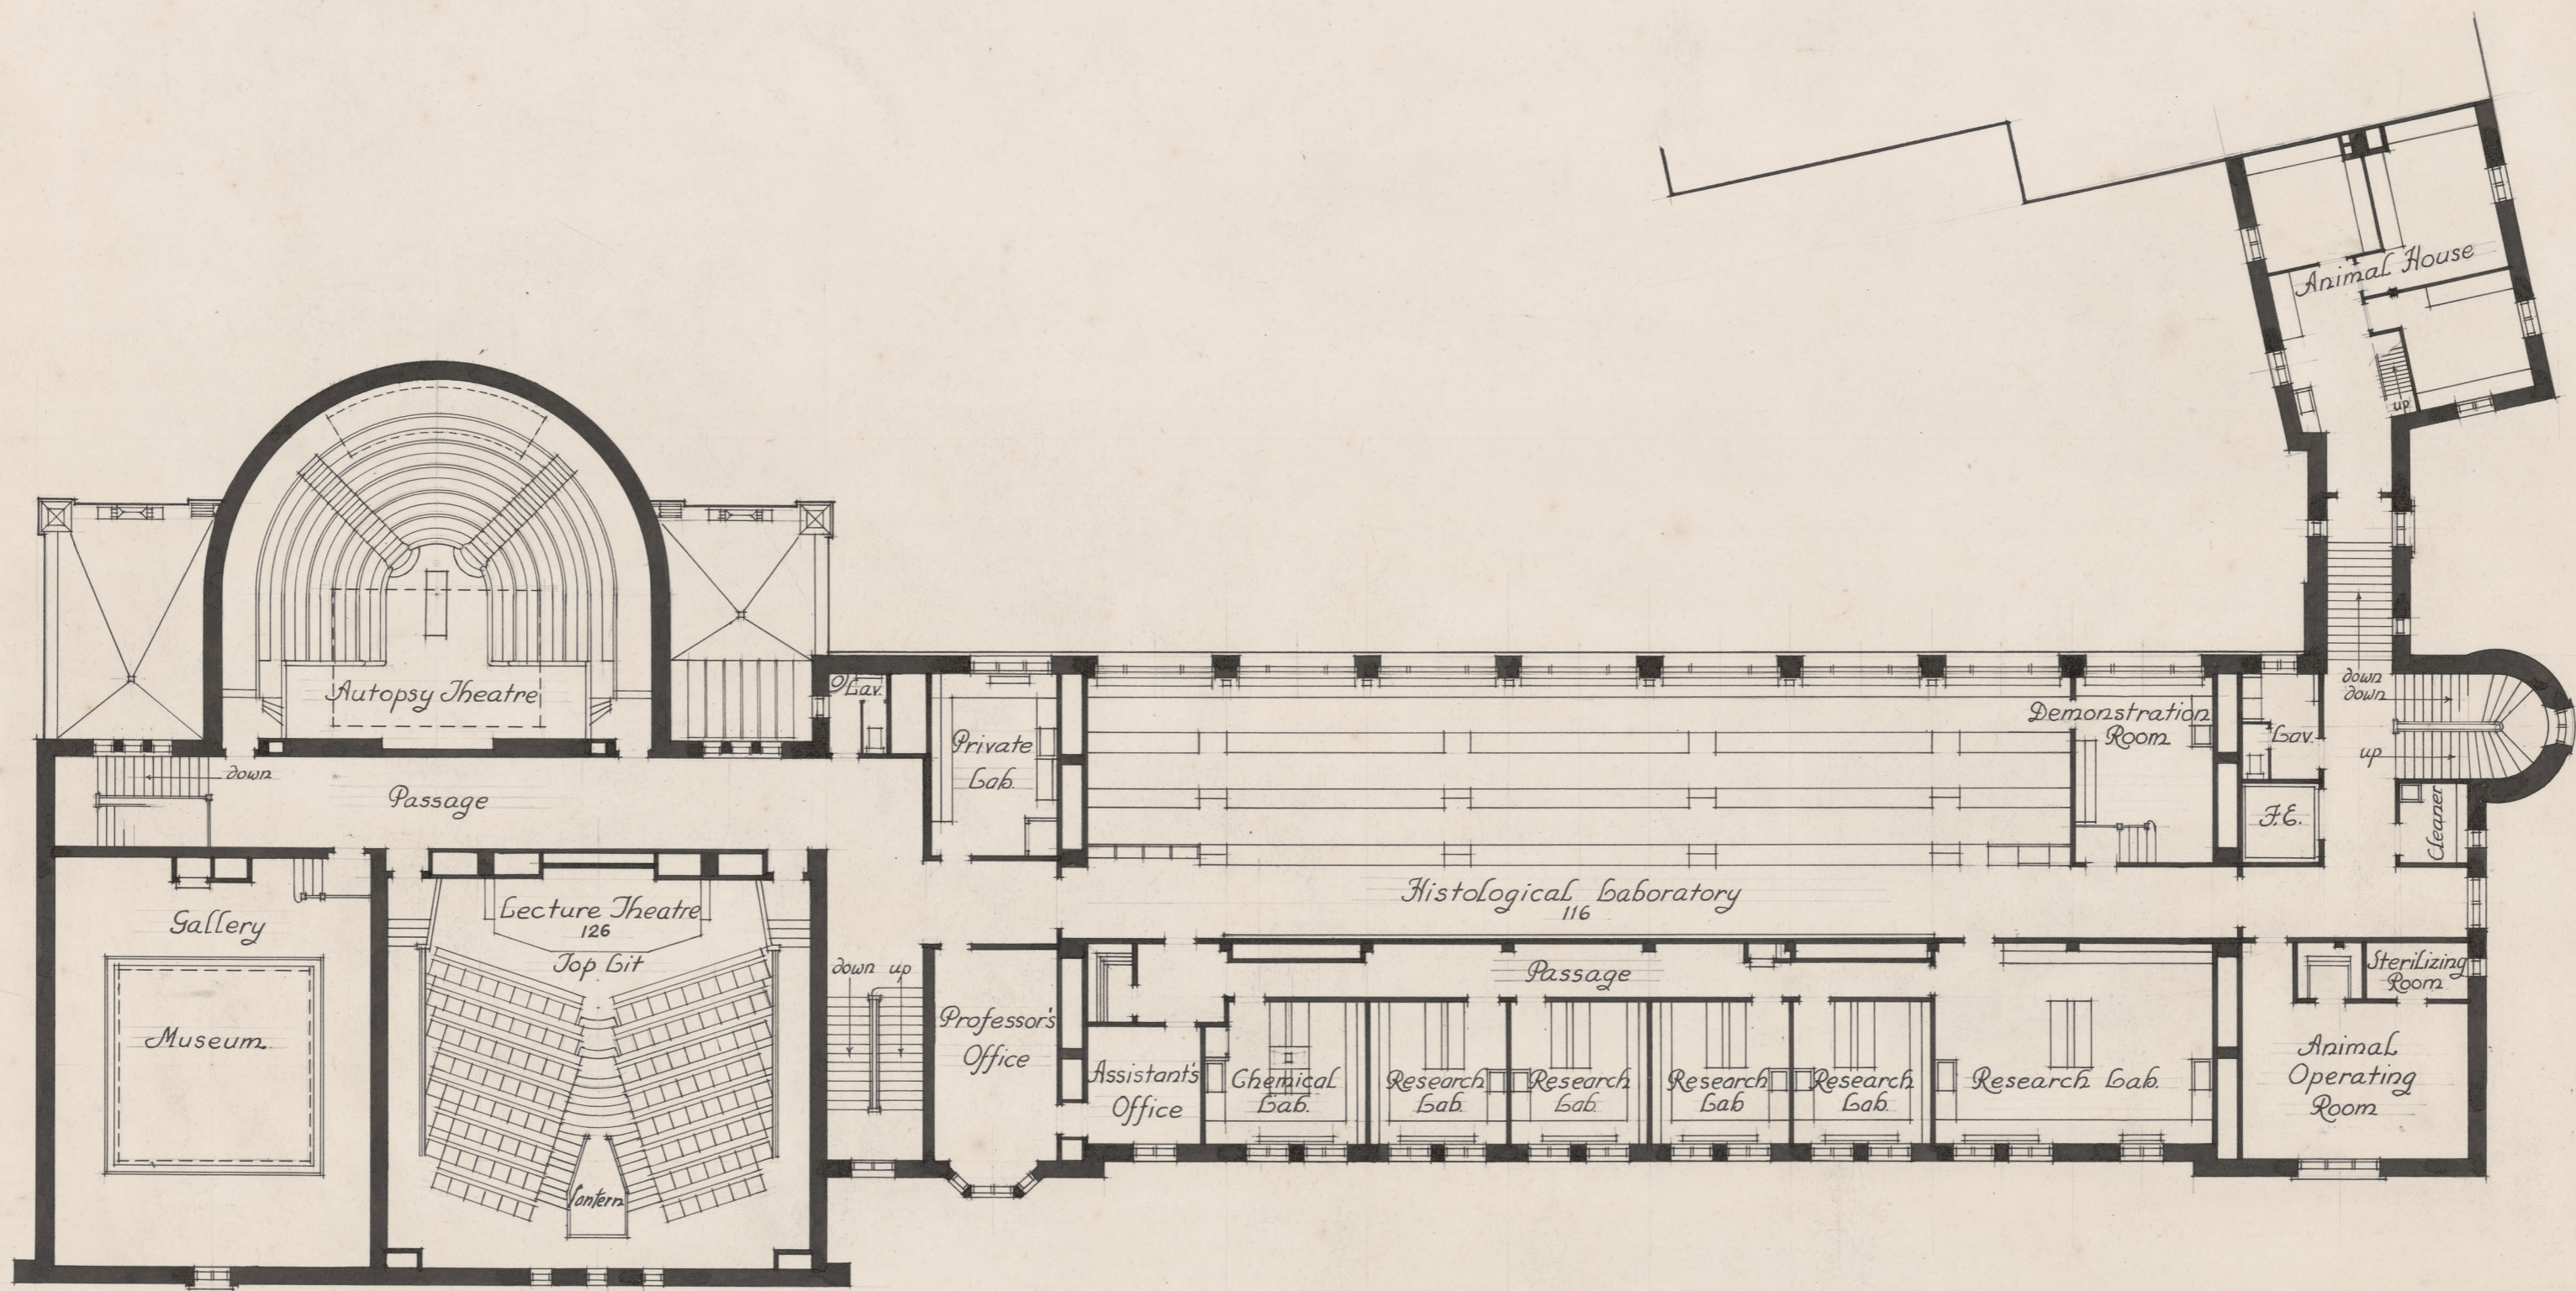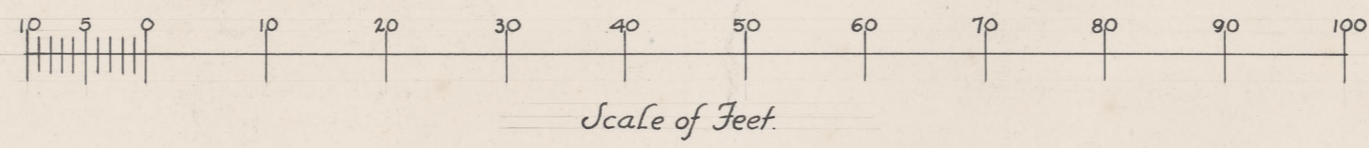


Second Floor Plan.

Nobbs and Hyde, Architects
Montreal 1923
Associate Architects { R. Traquair
W. E. Carless.
Consulting Architects, Stevens & Bee.
Engineers..... { Mc Dougall, Pease
and Friedman.

PROPOSED · PATHOLOGICAL · BUILDING
Mc · GILL · UNIVERSITY
∞



Elevation · to · Pine · Avenue ·

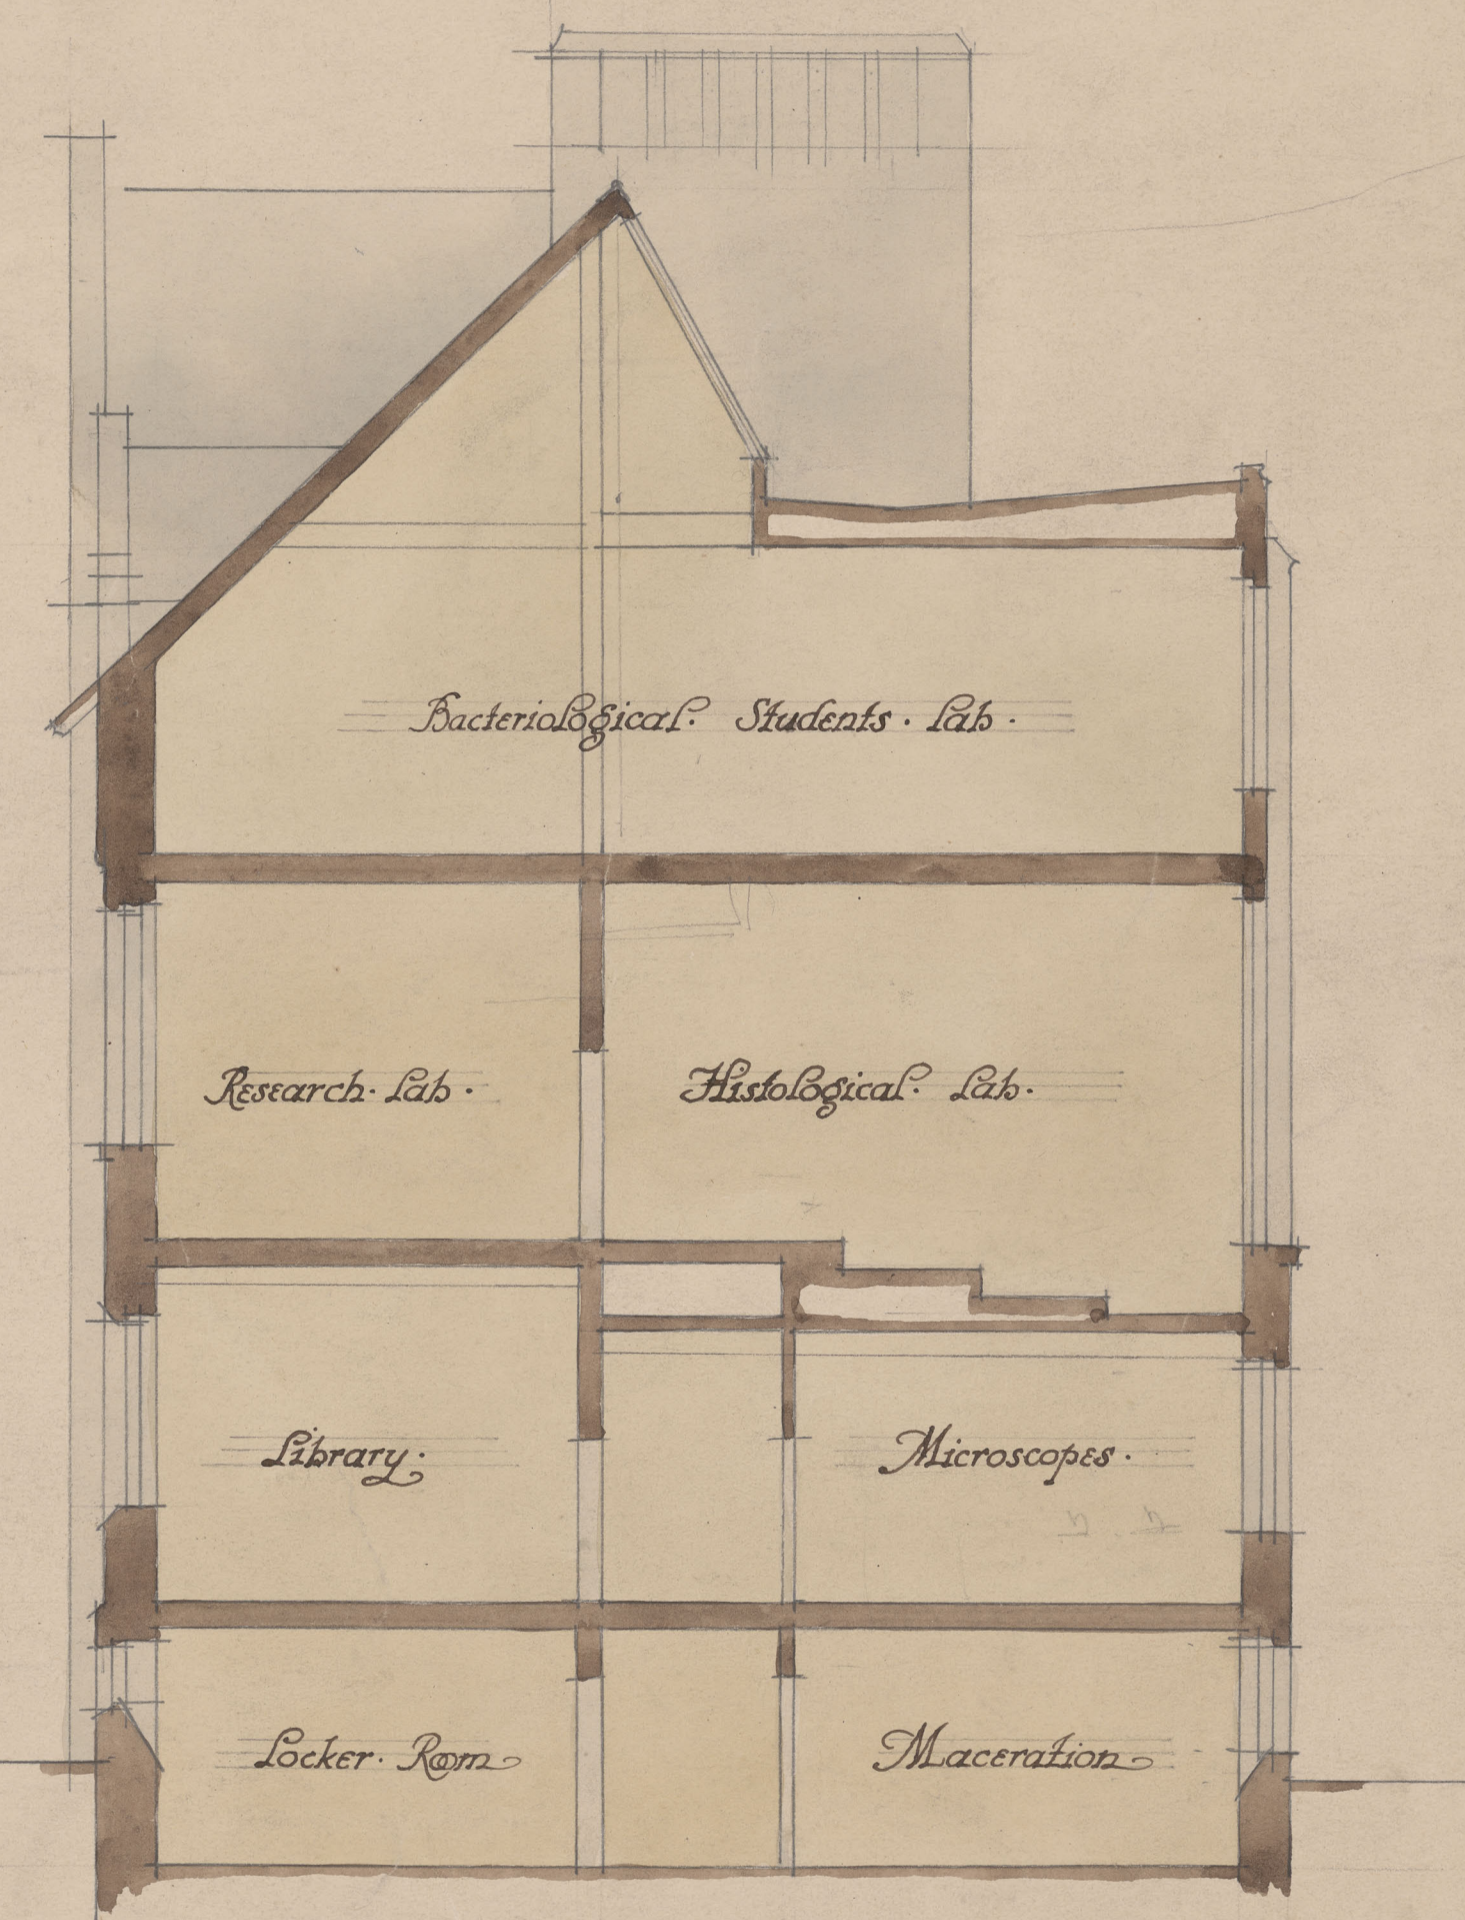

Section · on · line · A · A ·

Scale · Eight · feet · to · One · Inch ·

PROPOSED · PATHOLOGICAL · BUILDING
 Mc · GILL · UNIVERSITY



Elevation · to · University · Street ·

Scale · Eight · feet · to · One · Inch ·

2 x 5' 120
 50
 15
 245

15
 25
 40
 70
 210
 50
 170
 105
 20
 80
 80
 140
 1575

gg


PROPOSED · PATHOLOGICAL · BUILDING
 Mc GILL · UNIVERSITY



15
 85
 7+8
 19
 40
 75
 210
 50
 170
 80
 105
 120
 150
 180
 120
 150
 110
 100

Elevation · to · Yard

Scale · Eight · feet · to · One · Inch

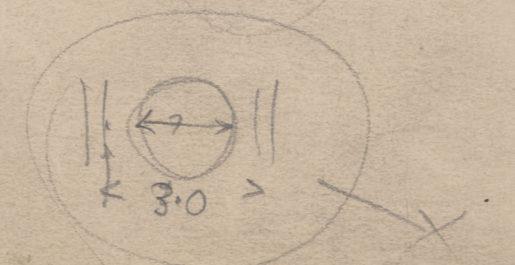

W. & A. RICHARDS

GERMANY

GERMANY