



1190 CLARK ST. MONTREAL P.Q. PANELLING IN SOUTH ROOM

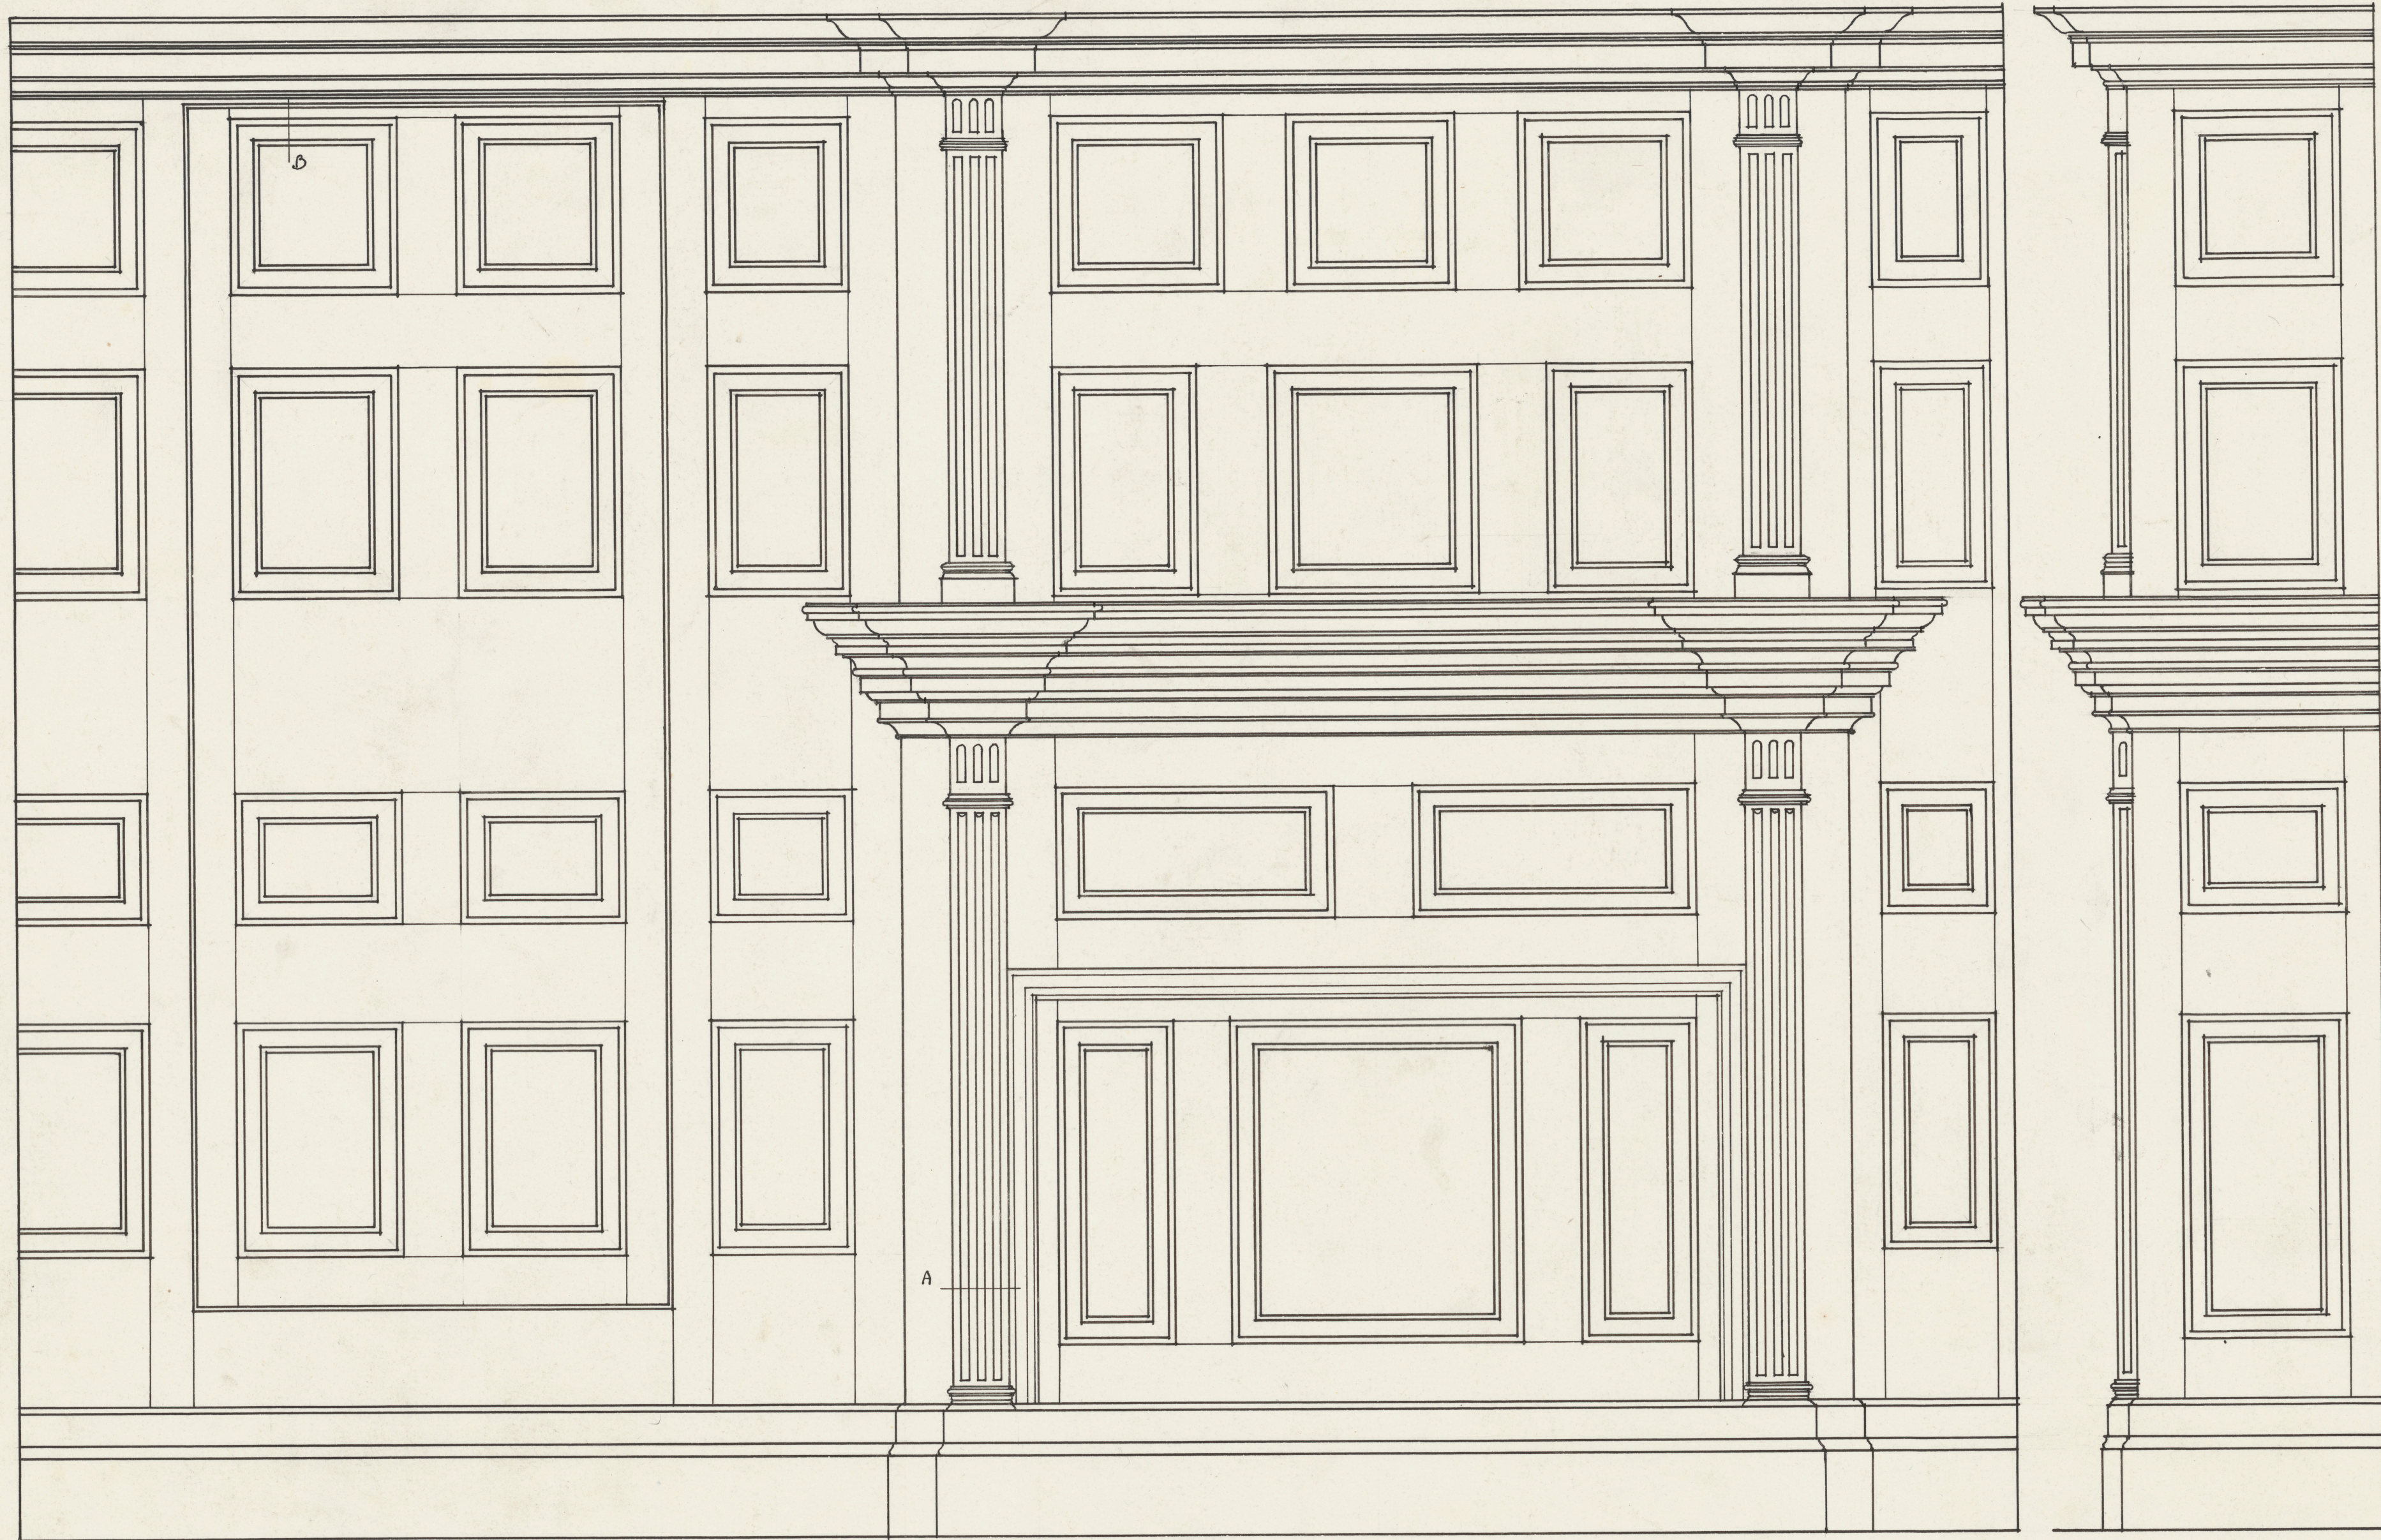


Elevation

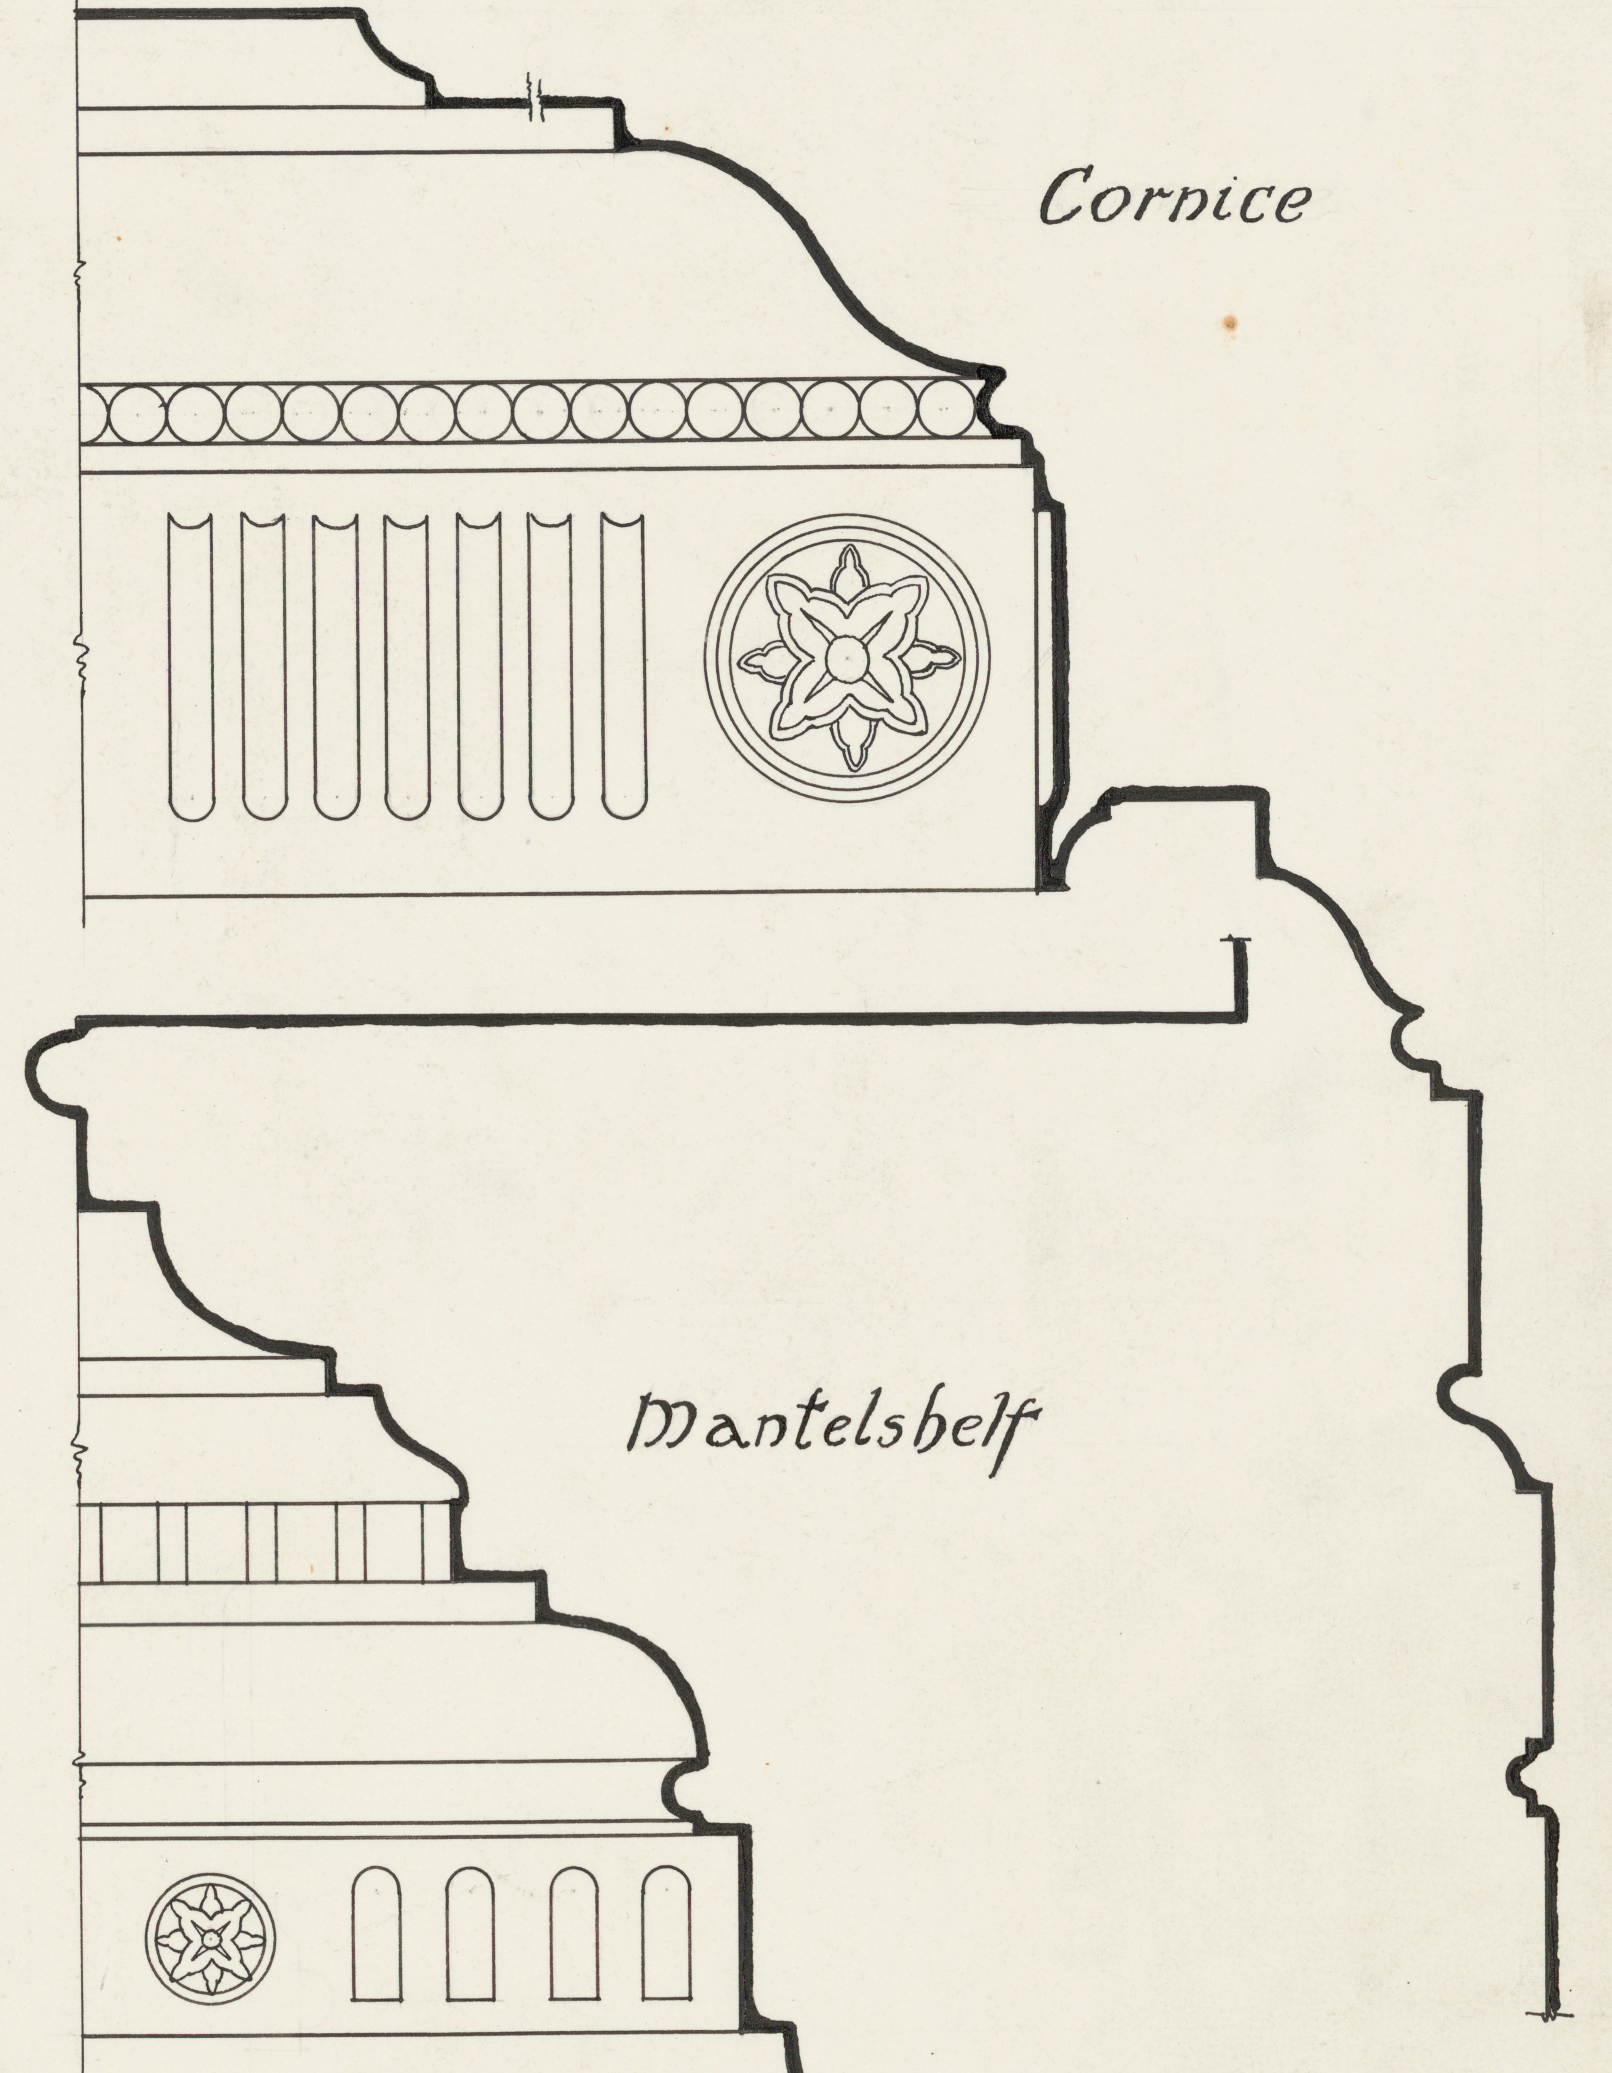


Cornice

Mantelshef

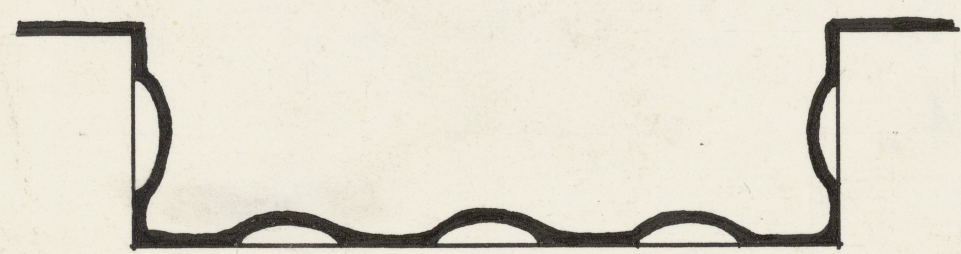


Section at A

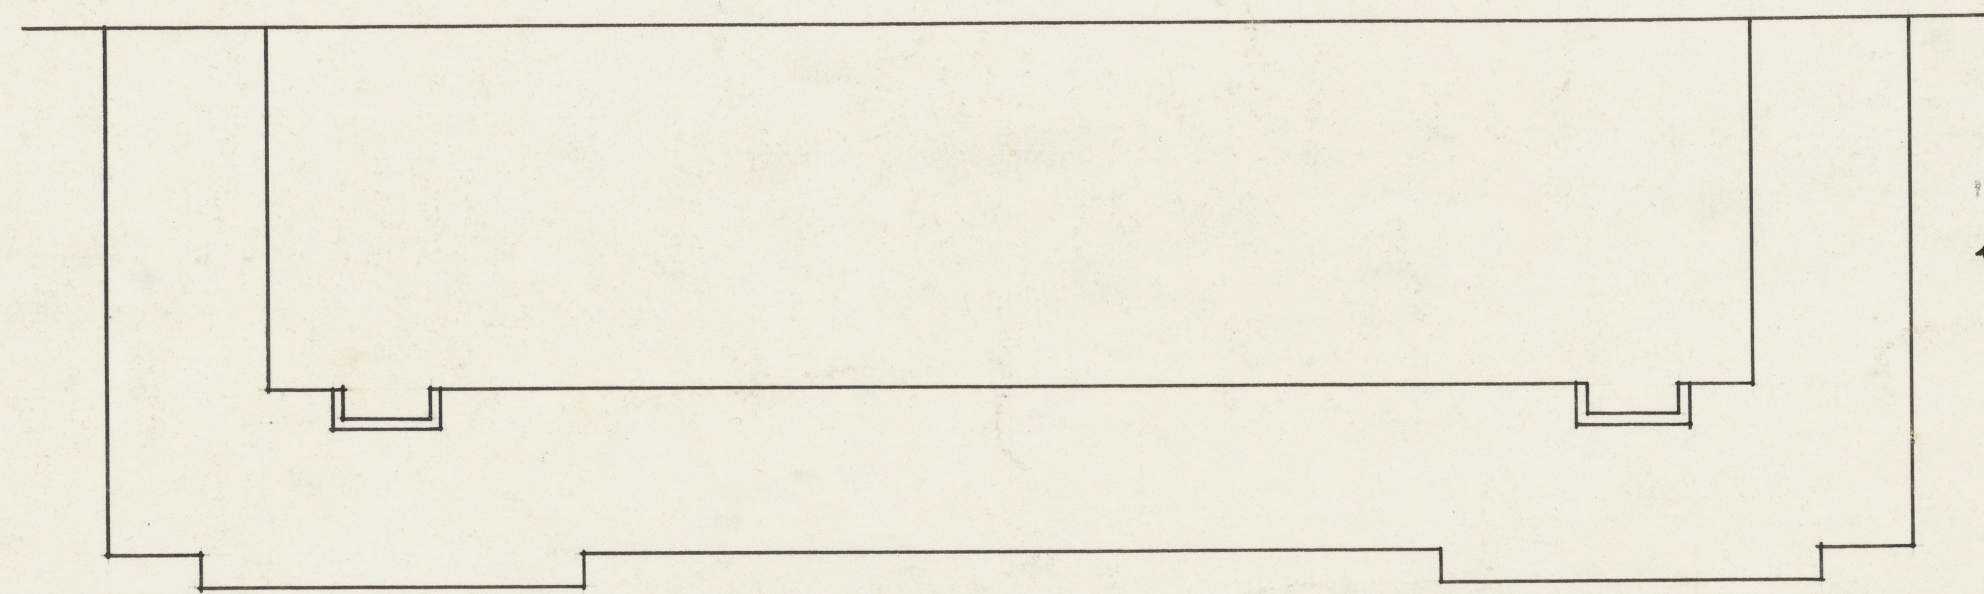


Plan


Section at B

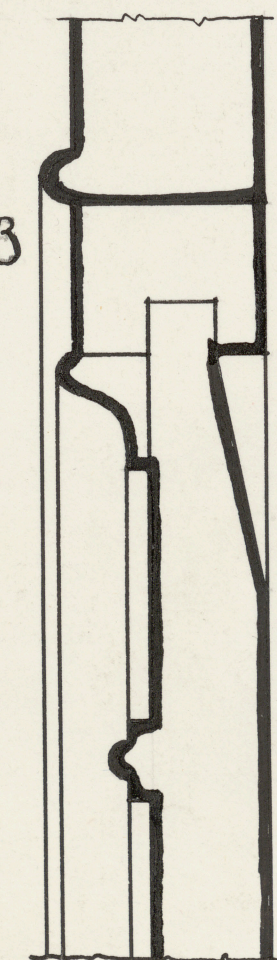

Bottom Pilaster

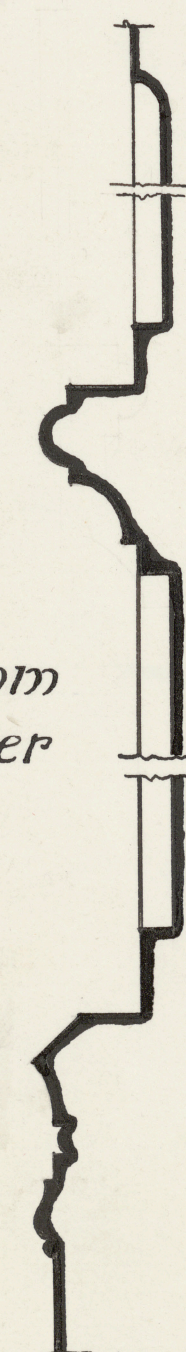


Top Pilaster


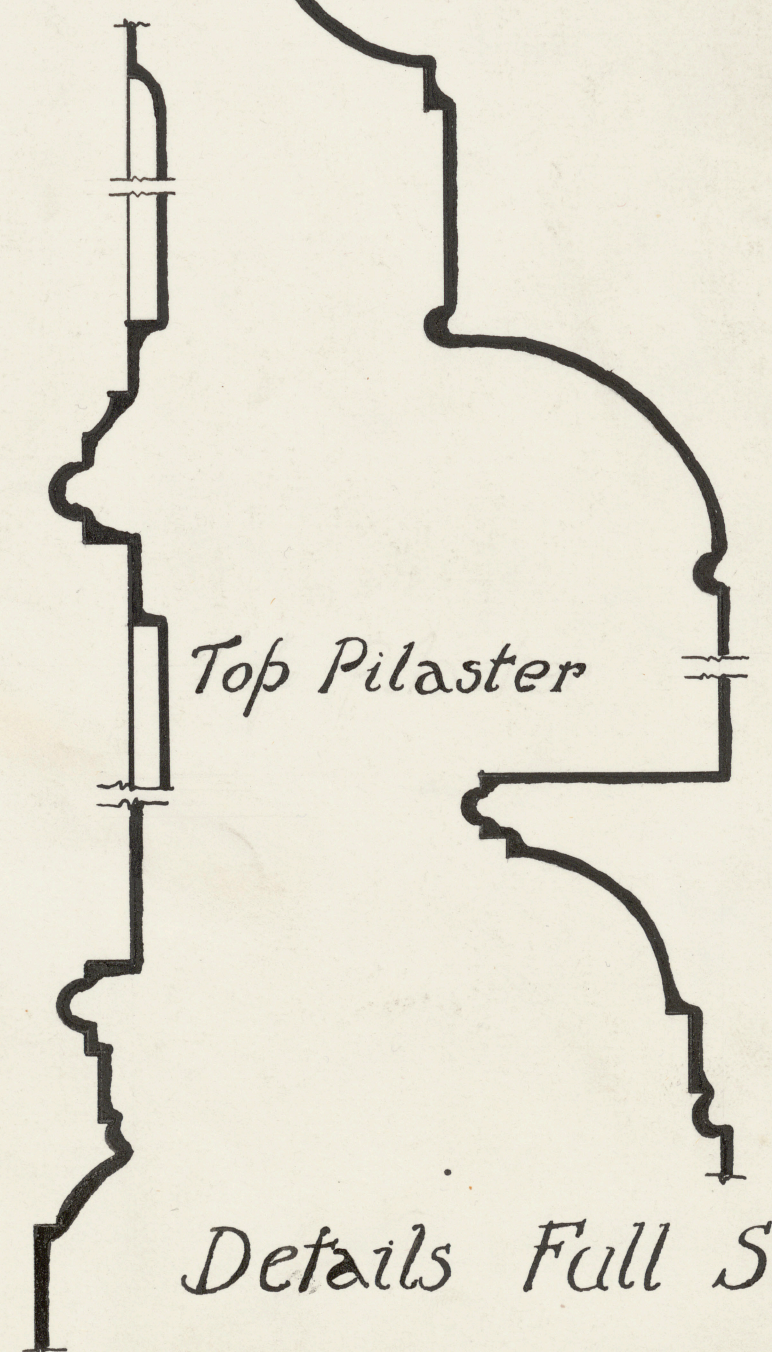


Details Full Size

Scale of Feet
Scale of Inches

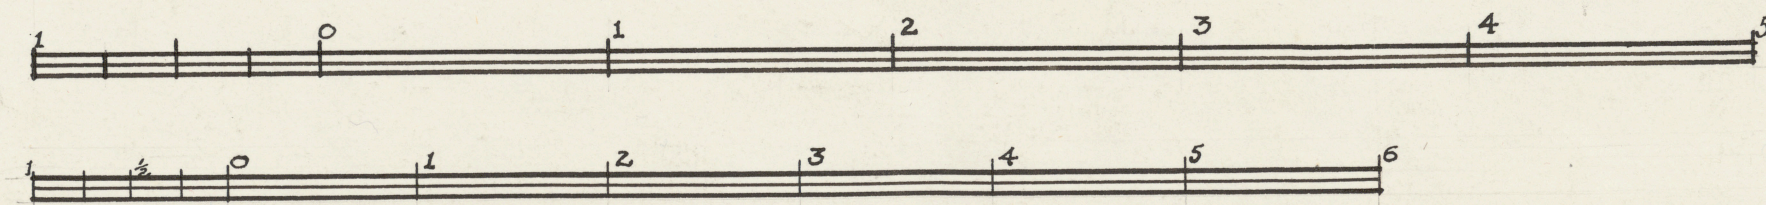


1190 CLARK ST MONTREAL PANELLING IN SOUTH ROOM

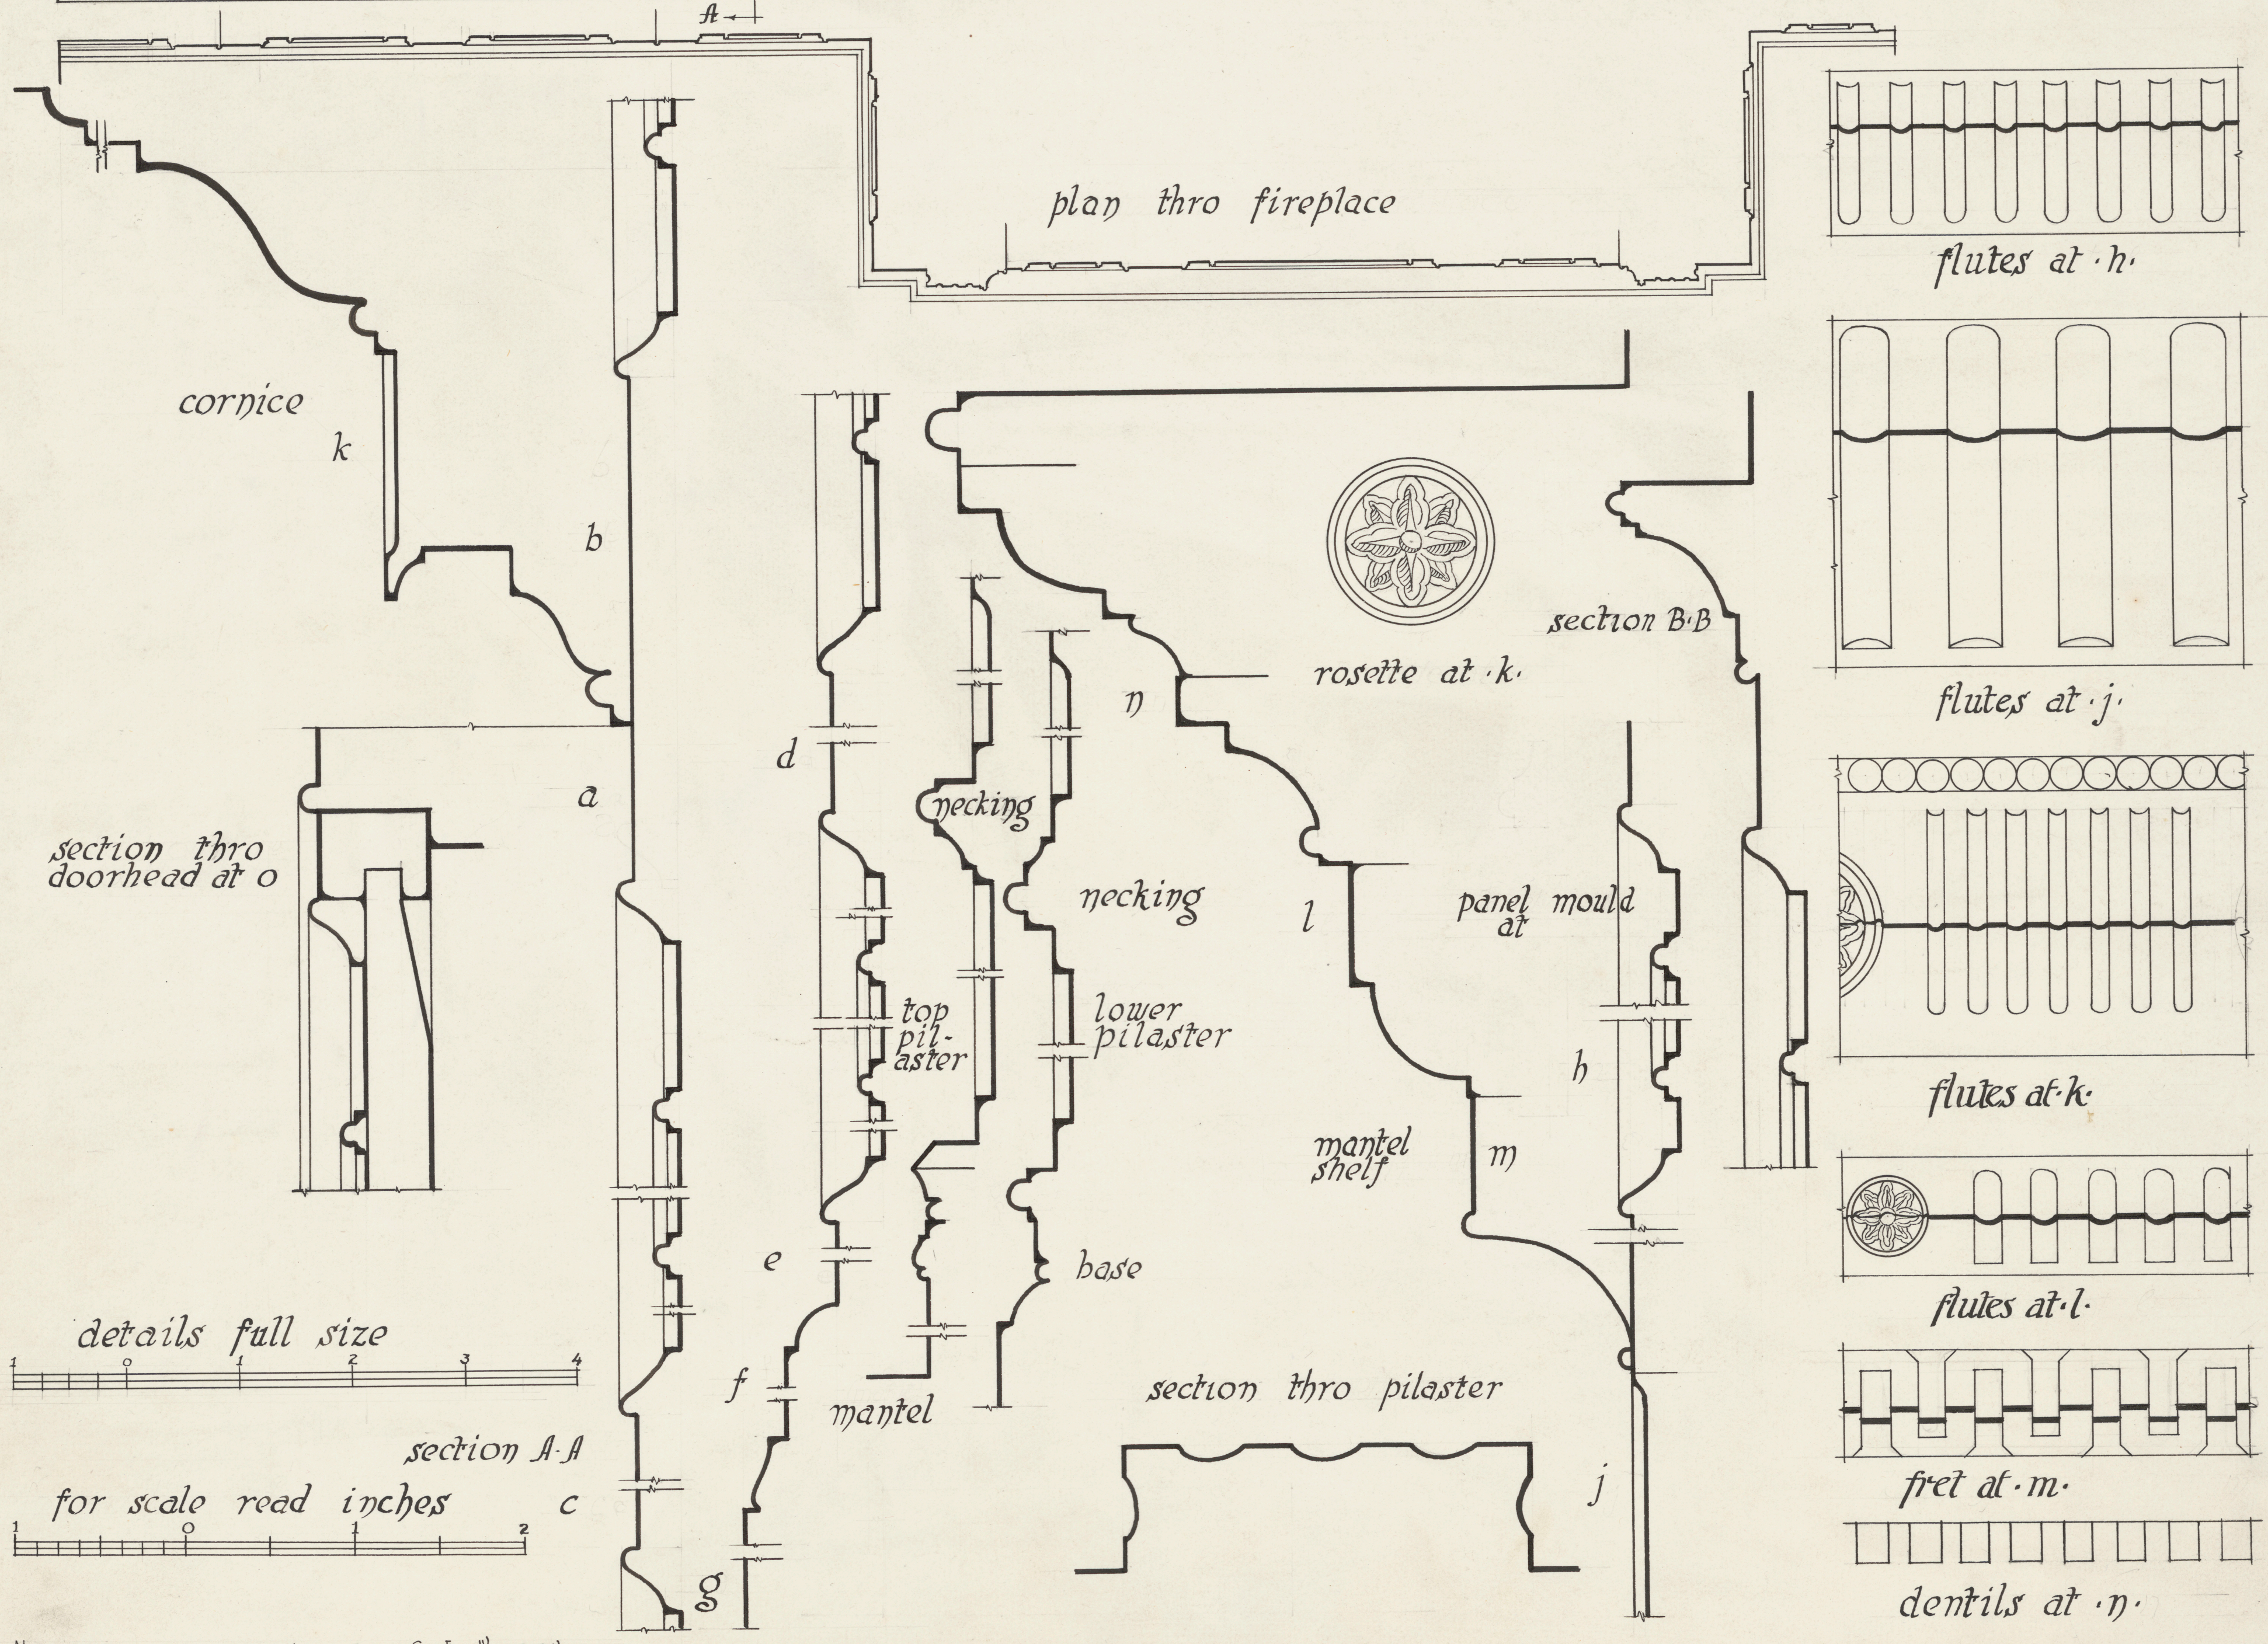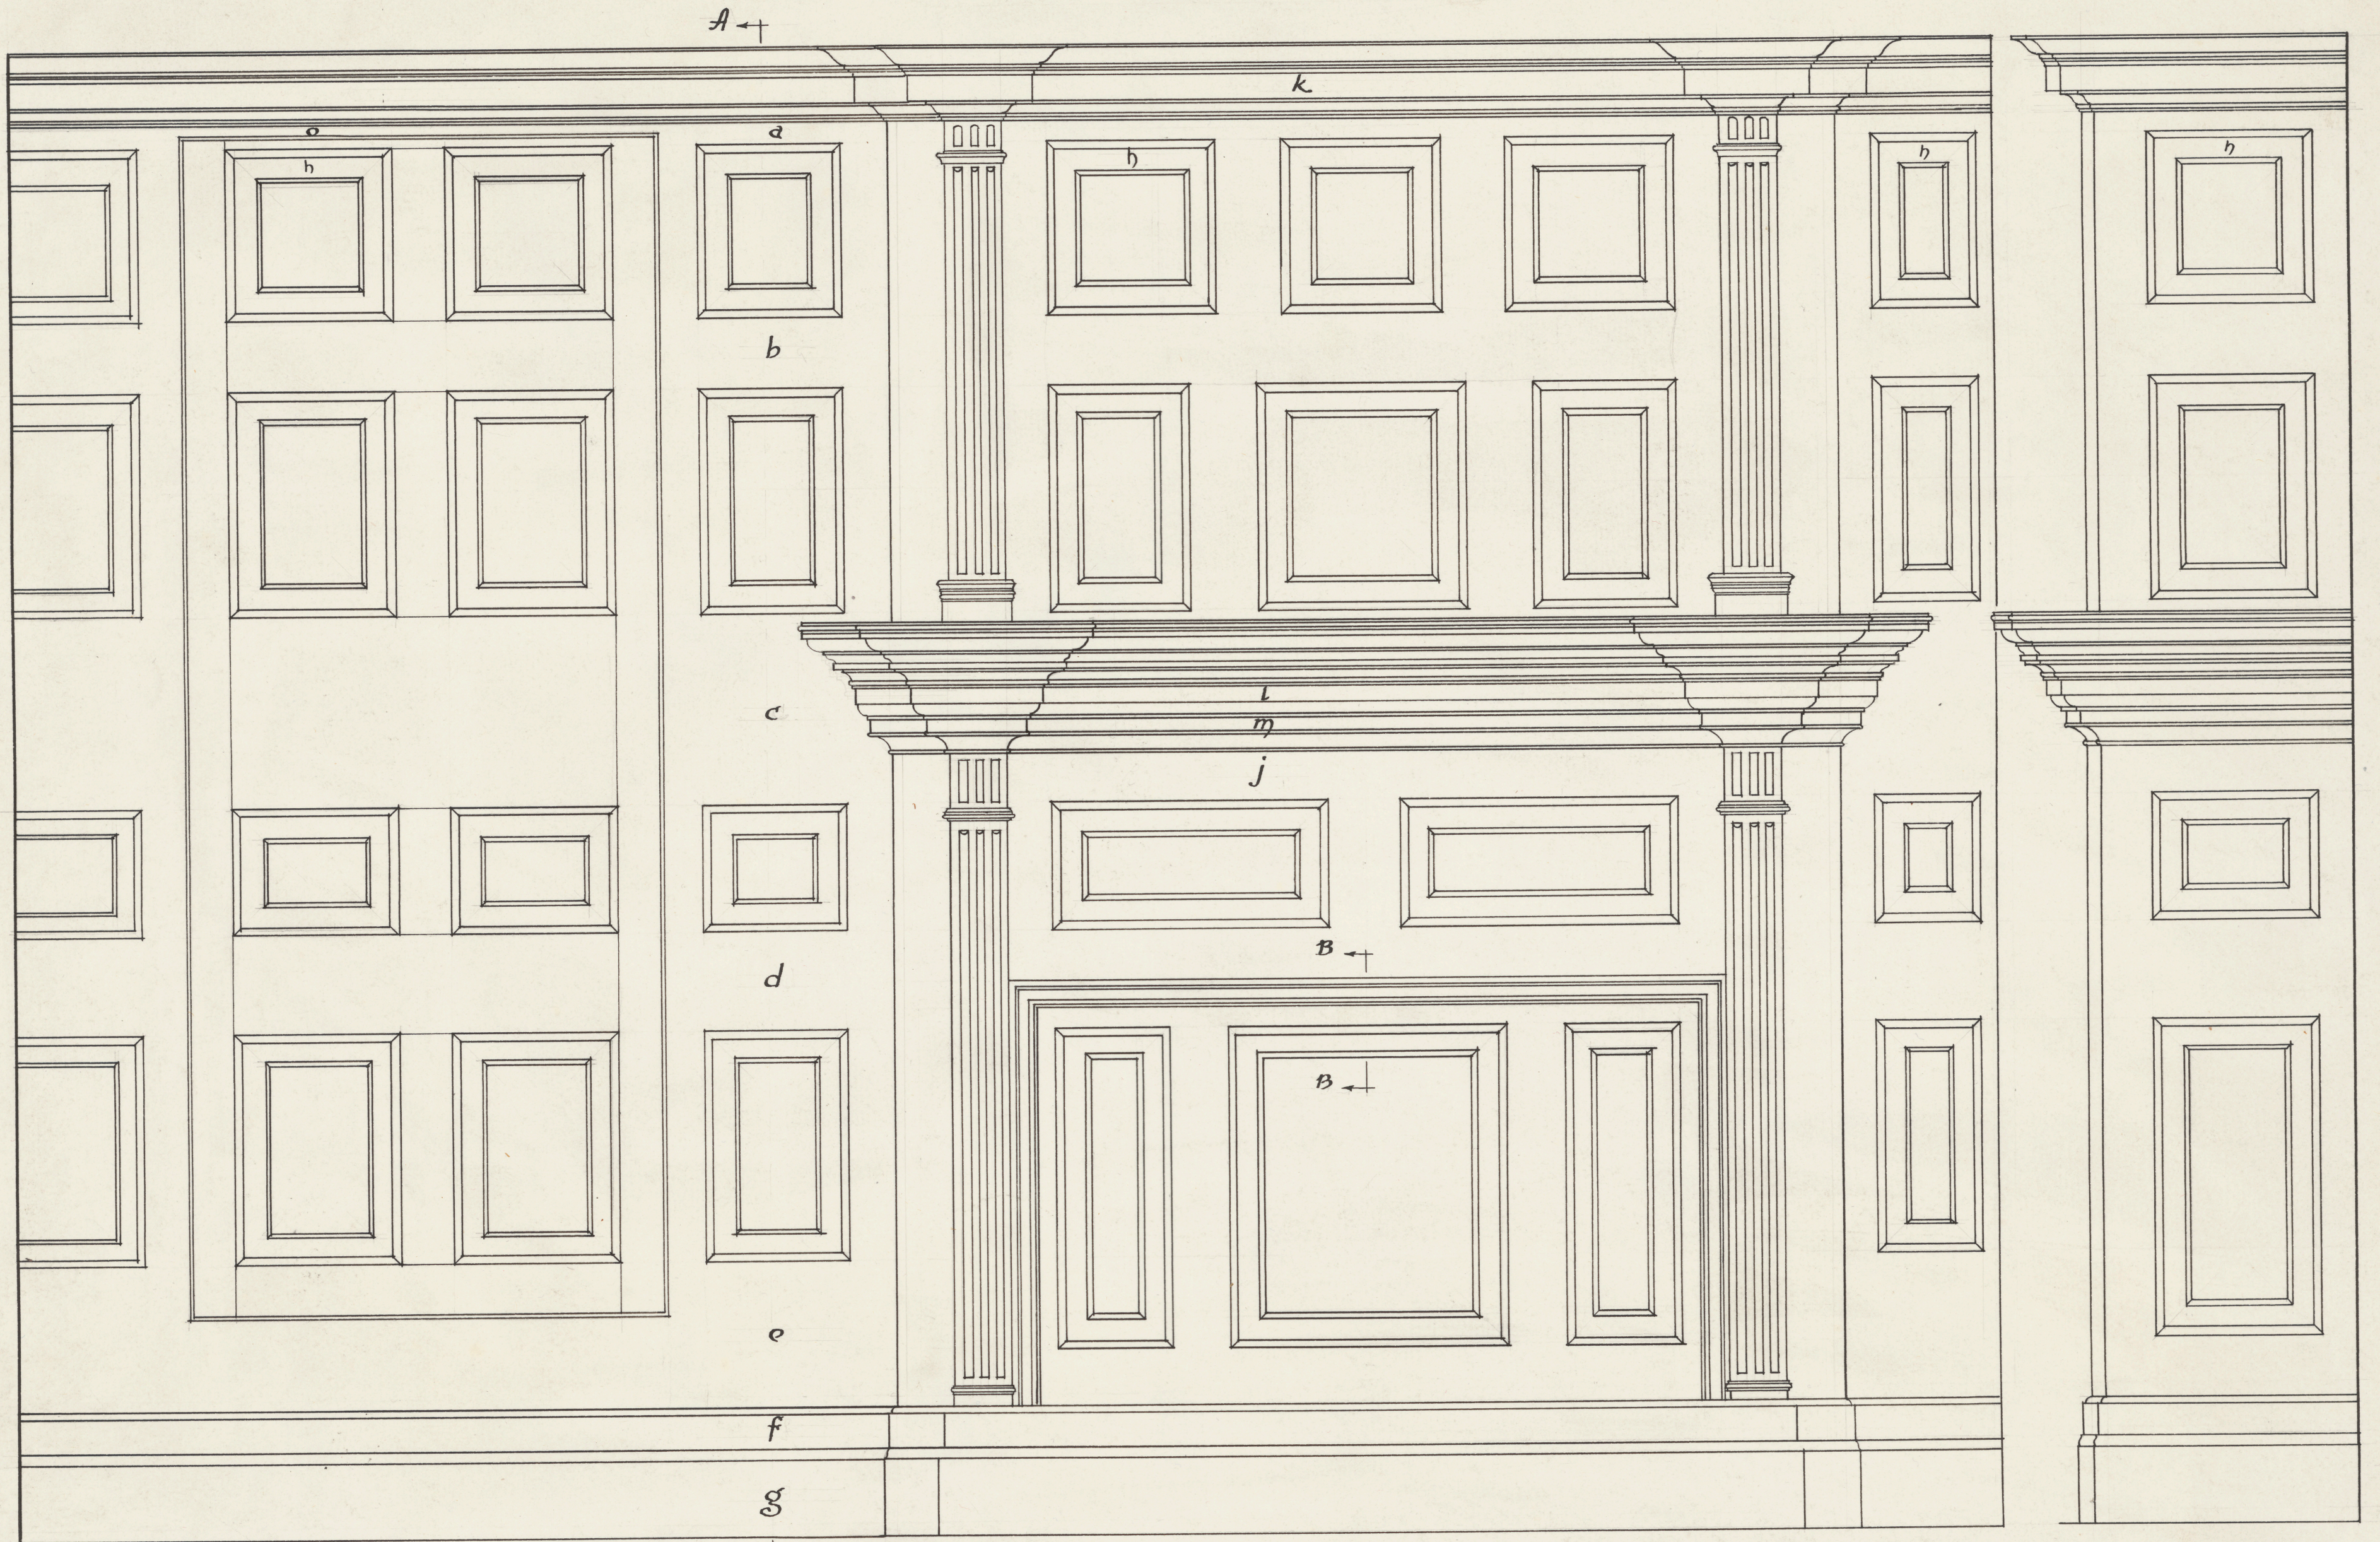


details full size
 section A-A
 for scale read inches
 c

MEASURED AND DRAWN BY G. E. WILSON

55 11. 1111

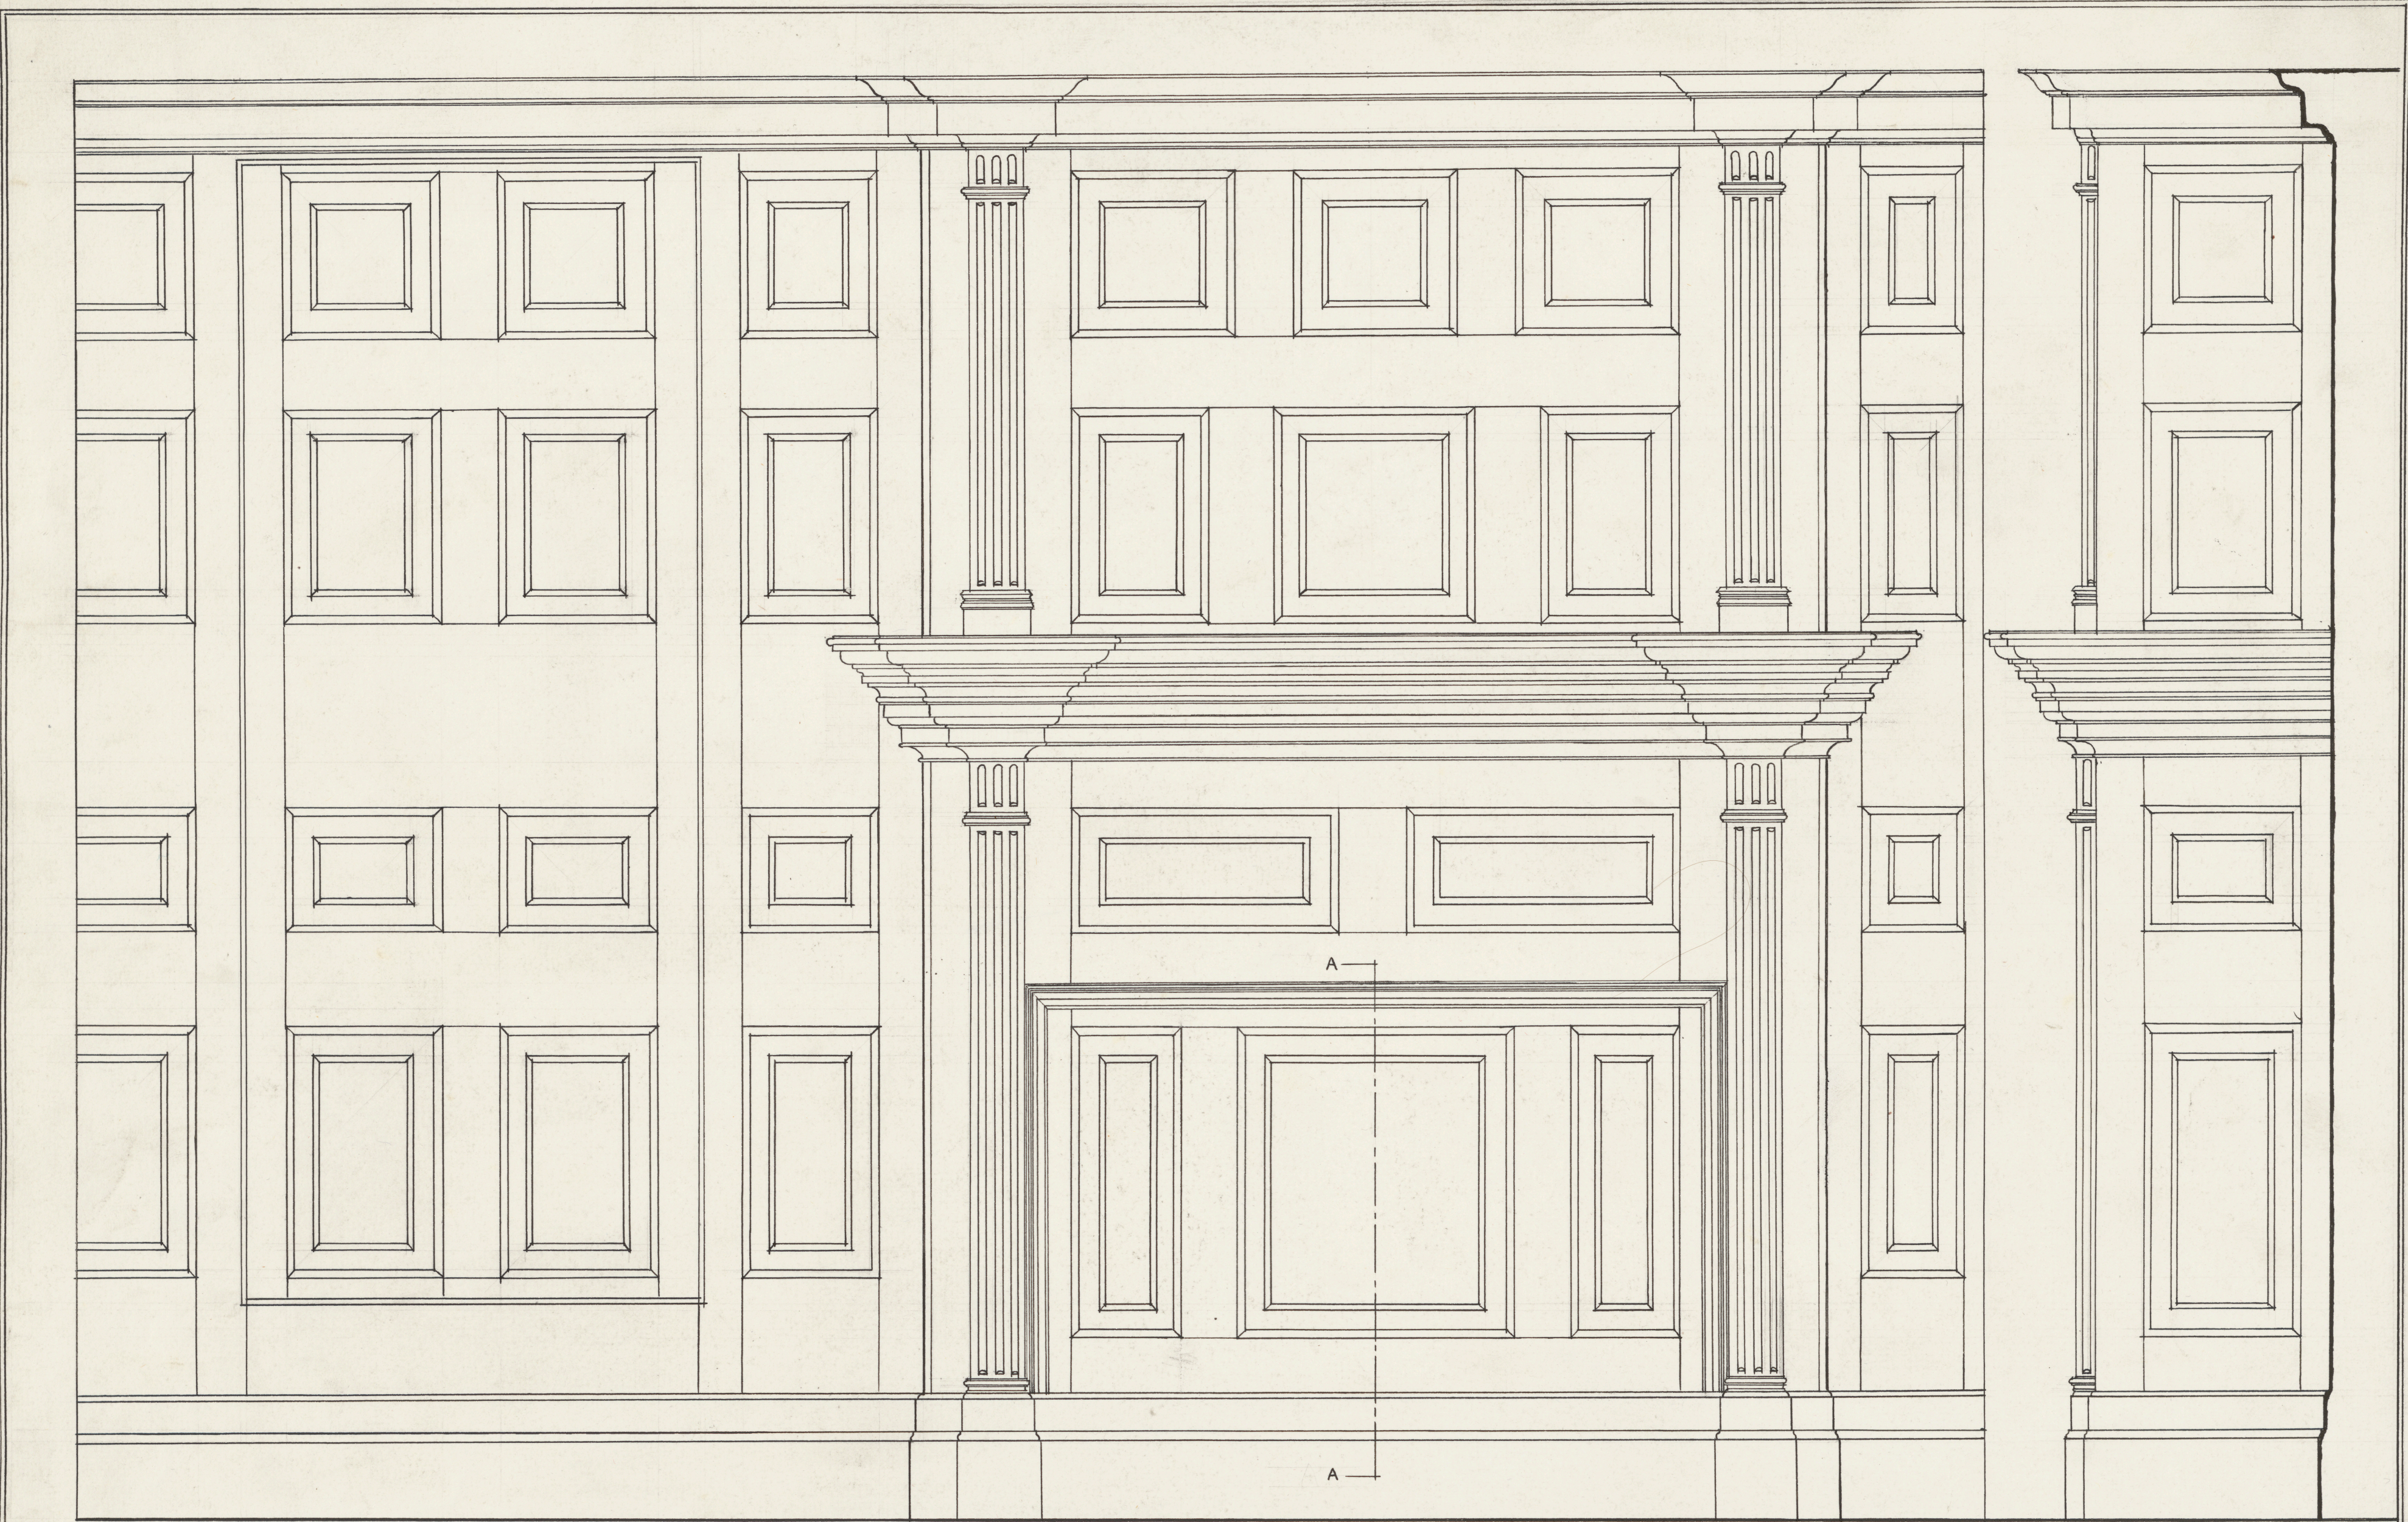


Elevations feet
 Details inches

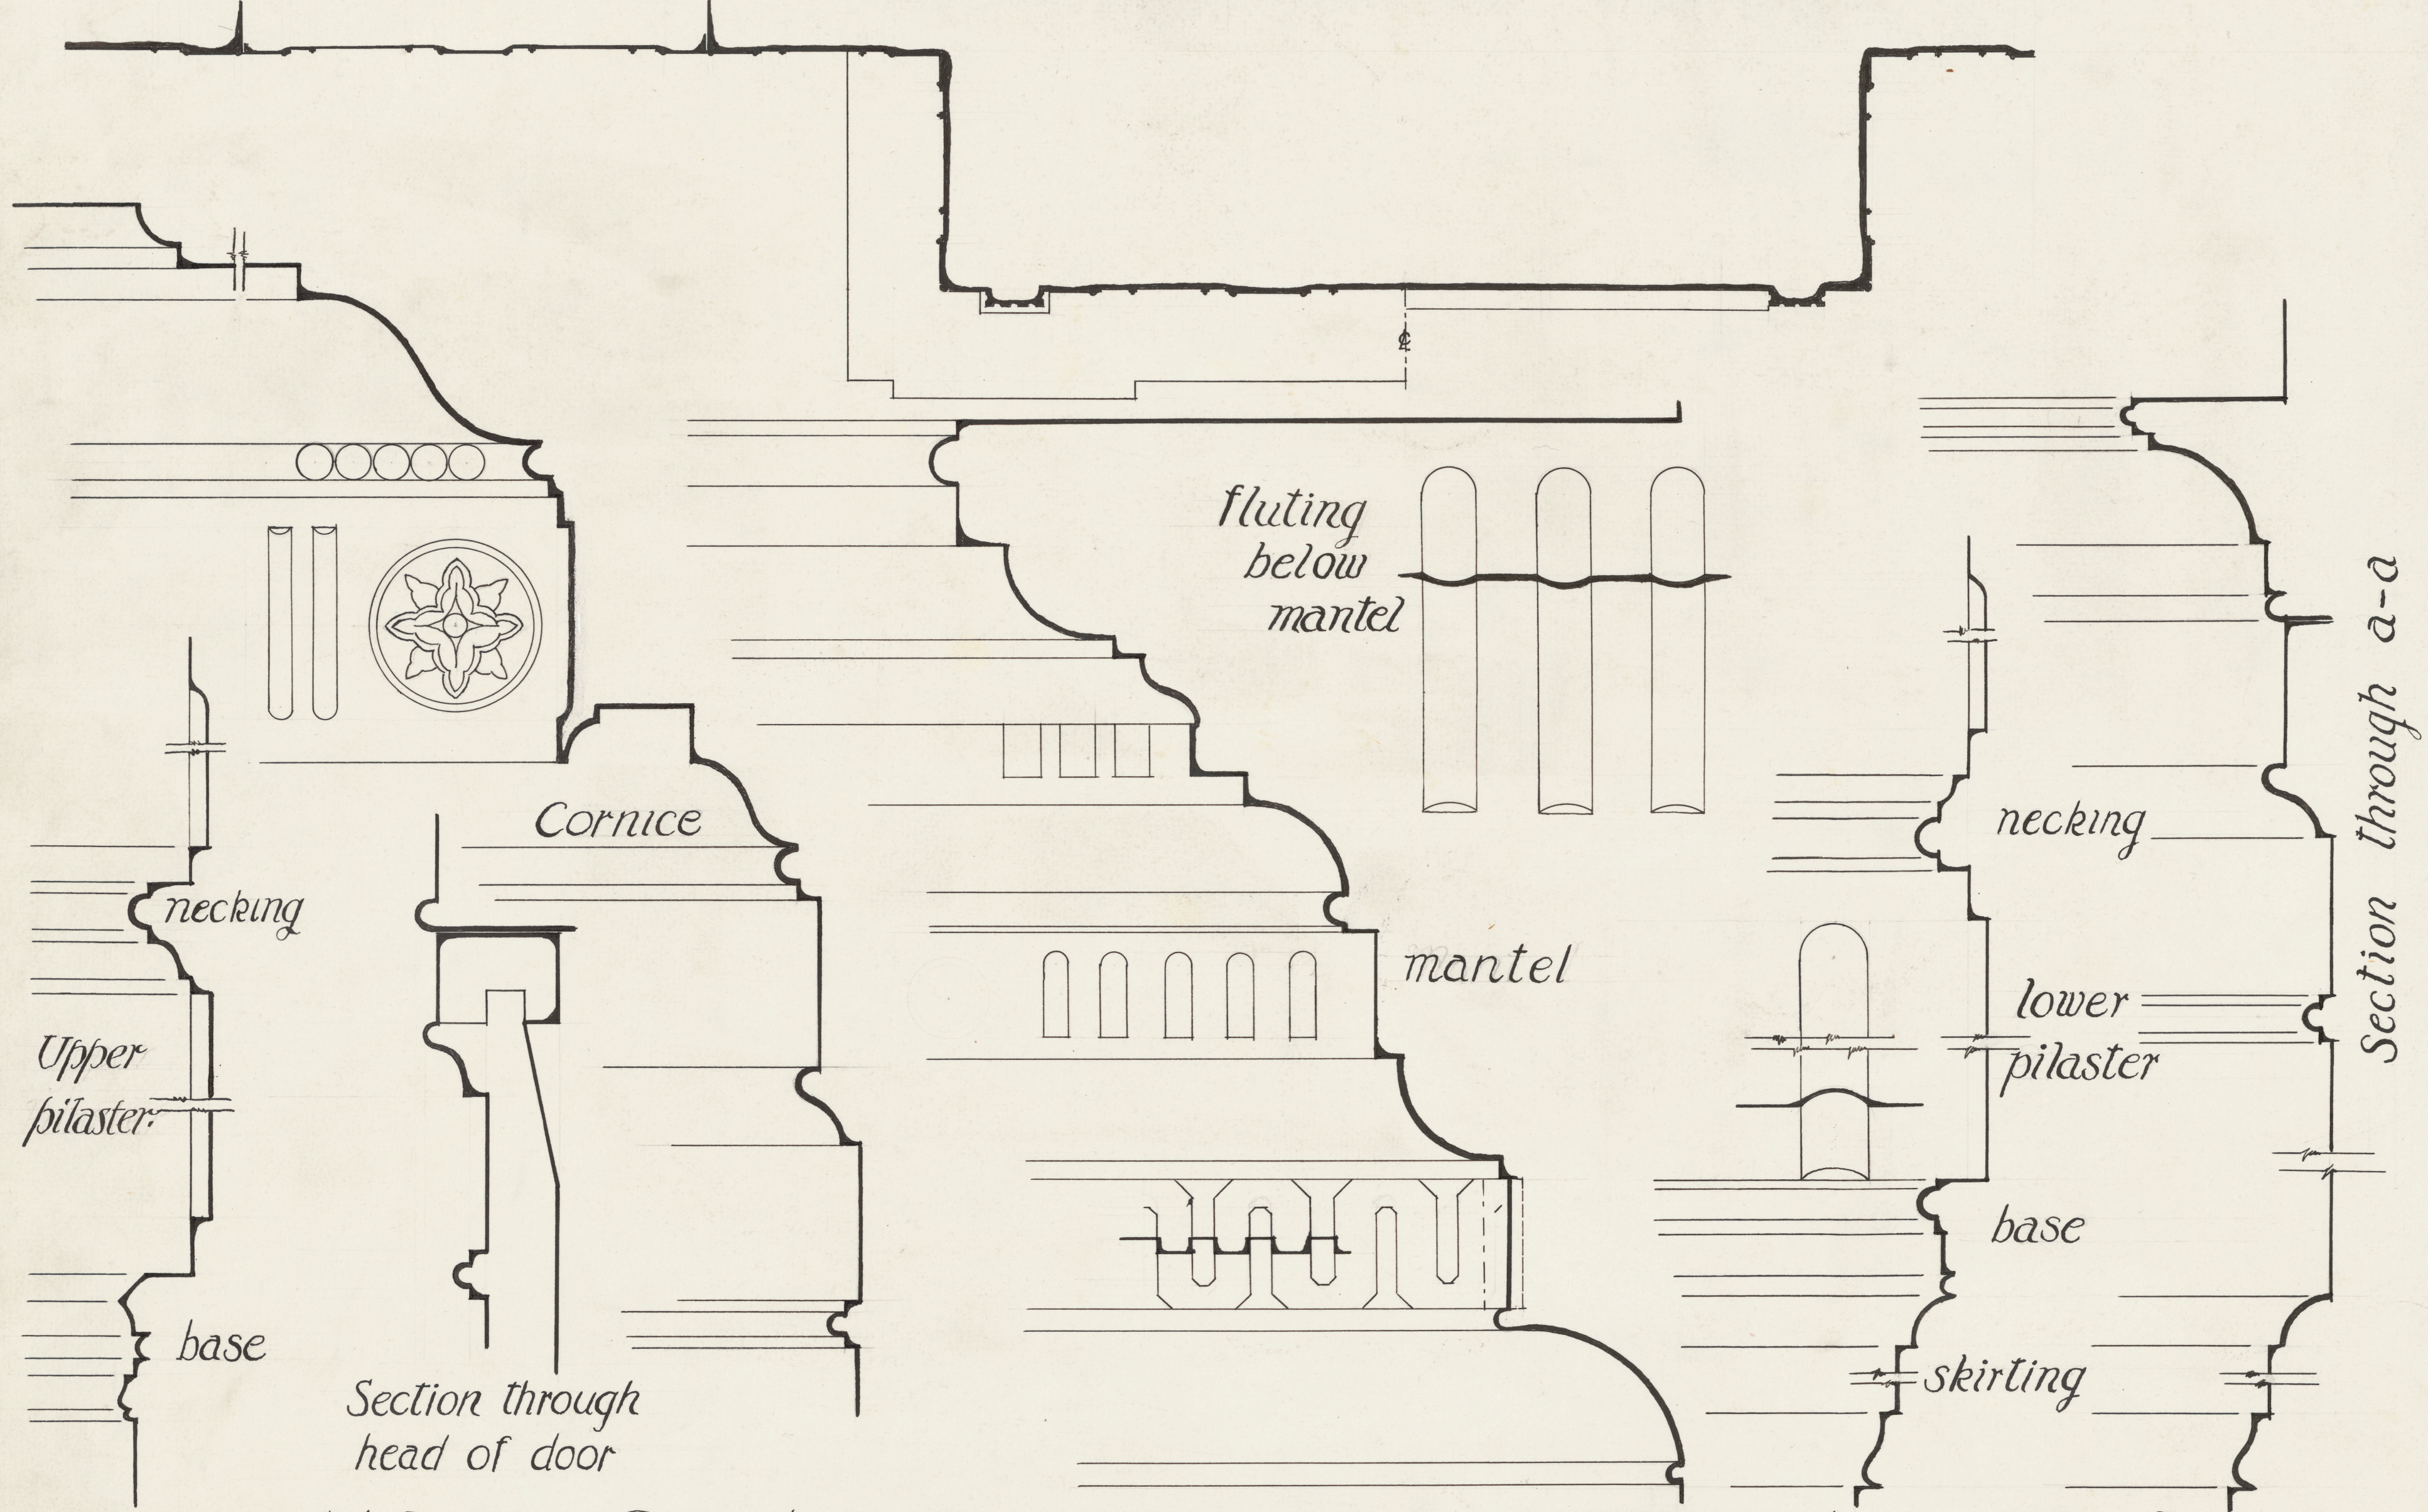


1190 CLARK ST. MONTREAL. P. Q.
 PANELLING IN SOUTH ROOM

FIREPLACE AND PANELLING FROM 1190 CLARKE ST.


NOW REMOVED

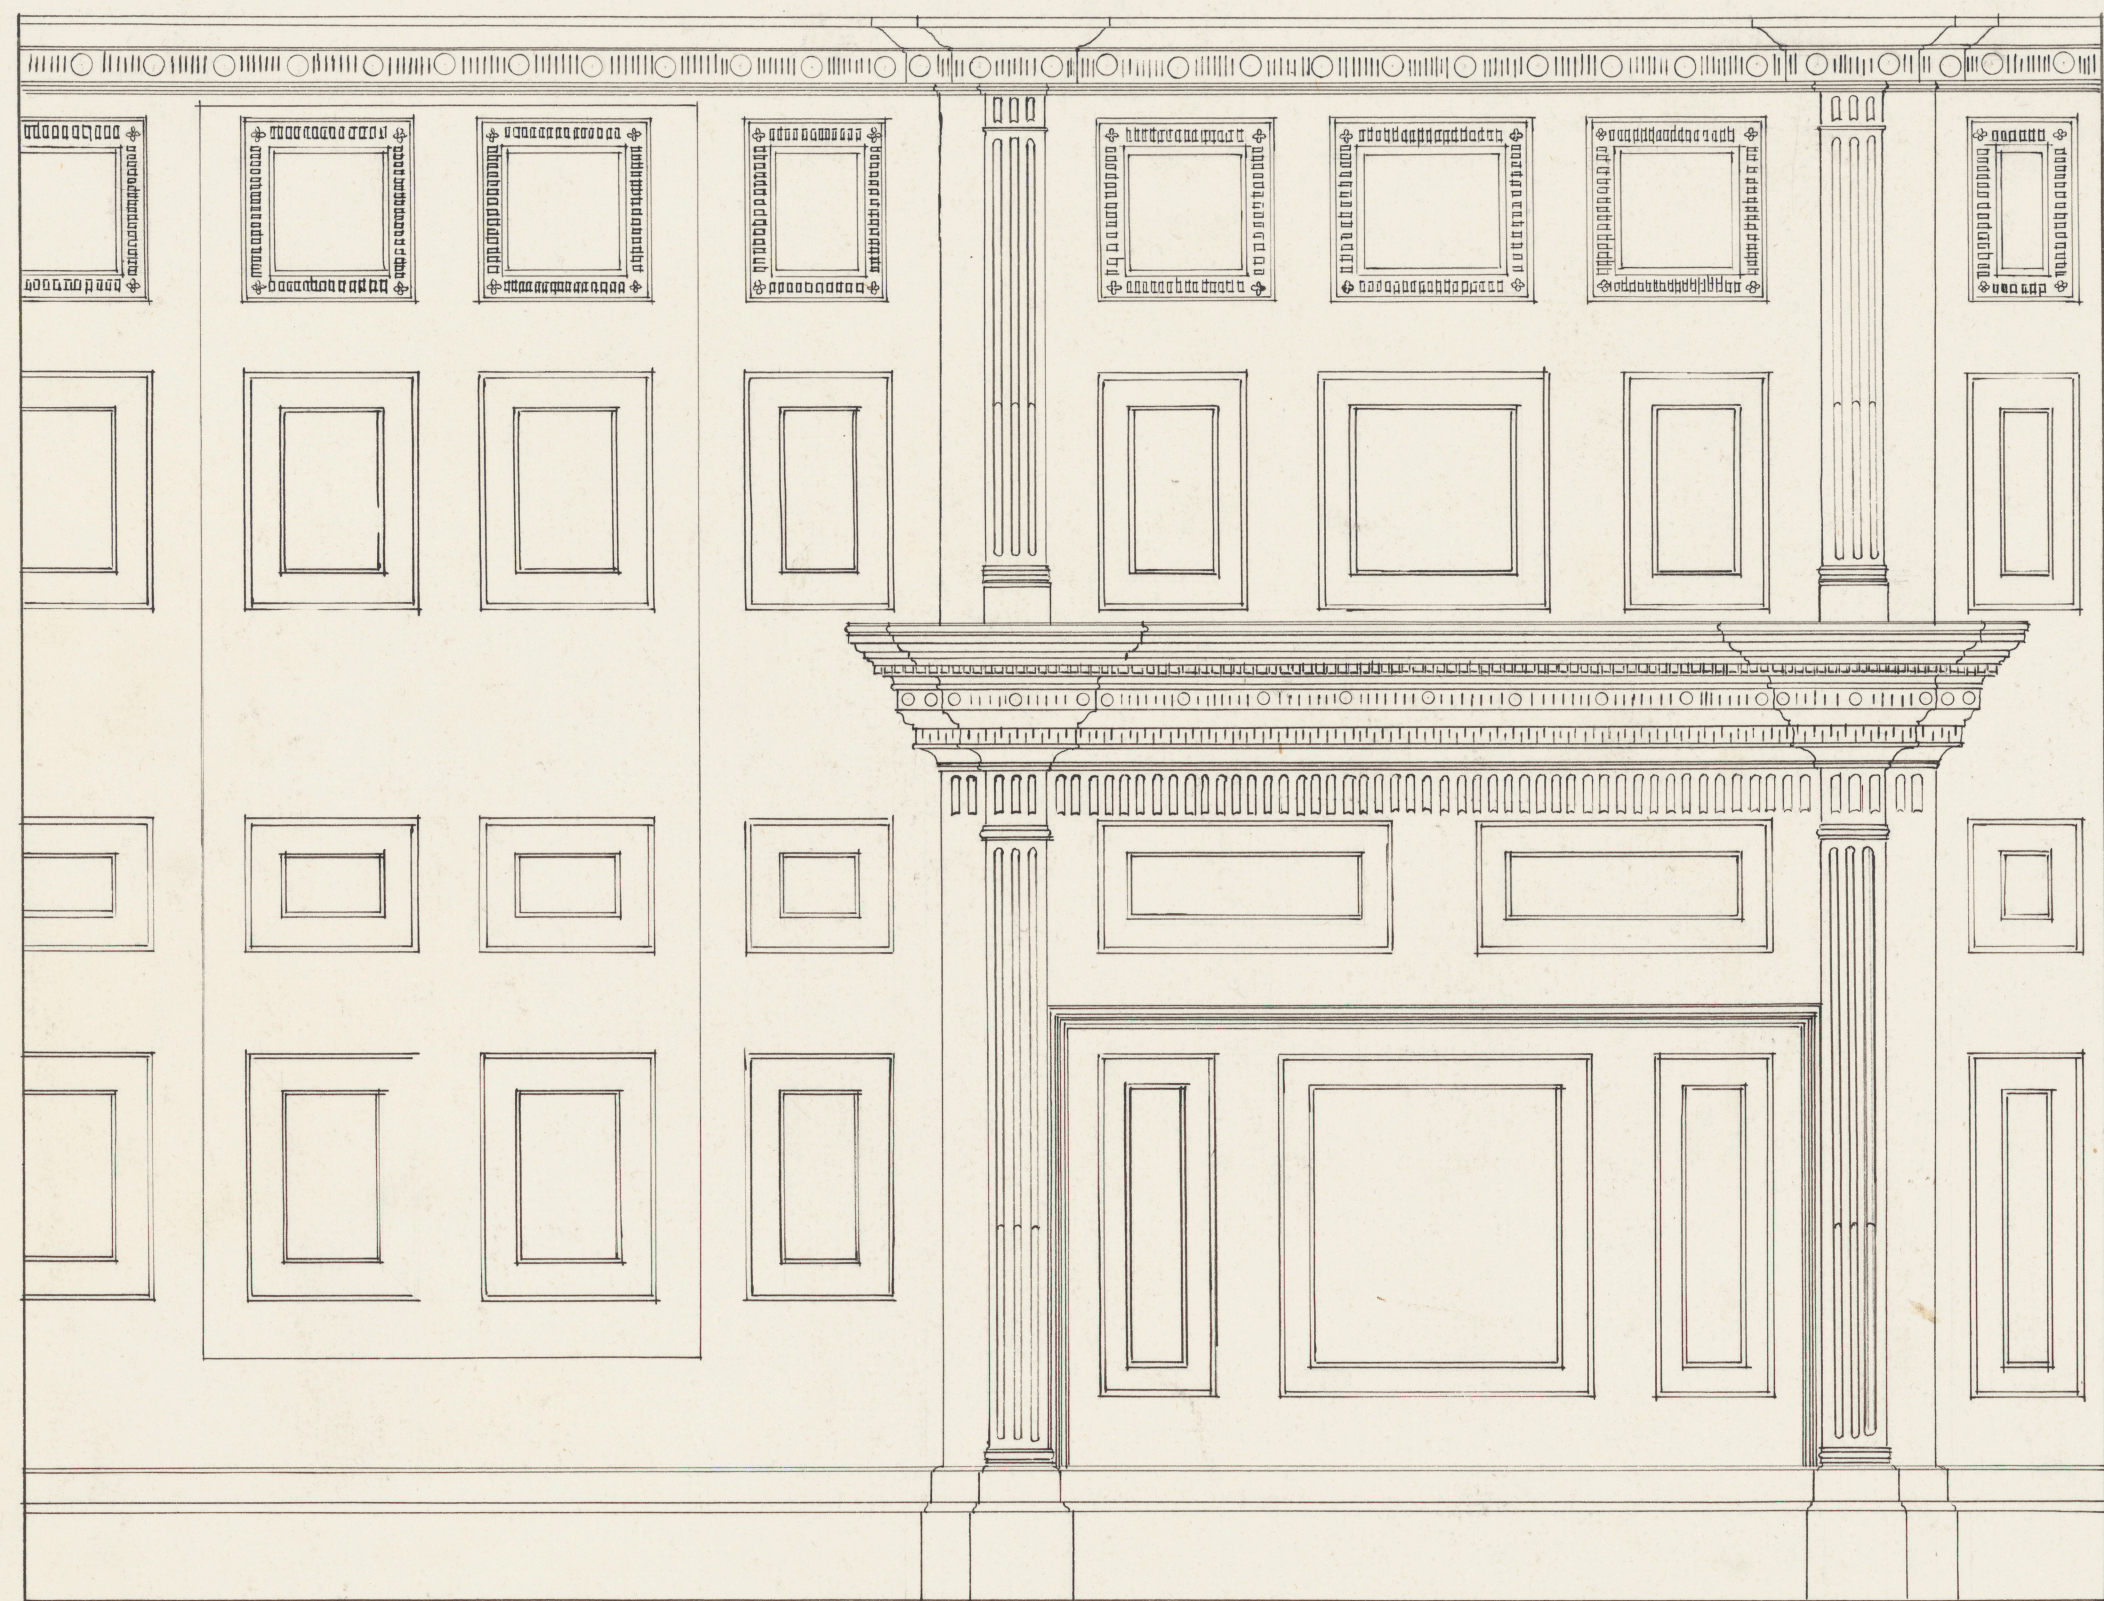

ELEVATION

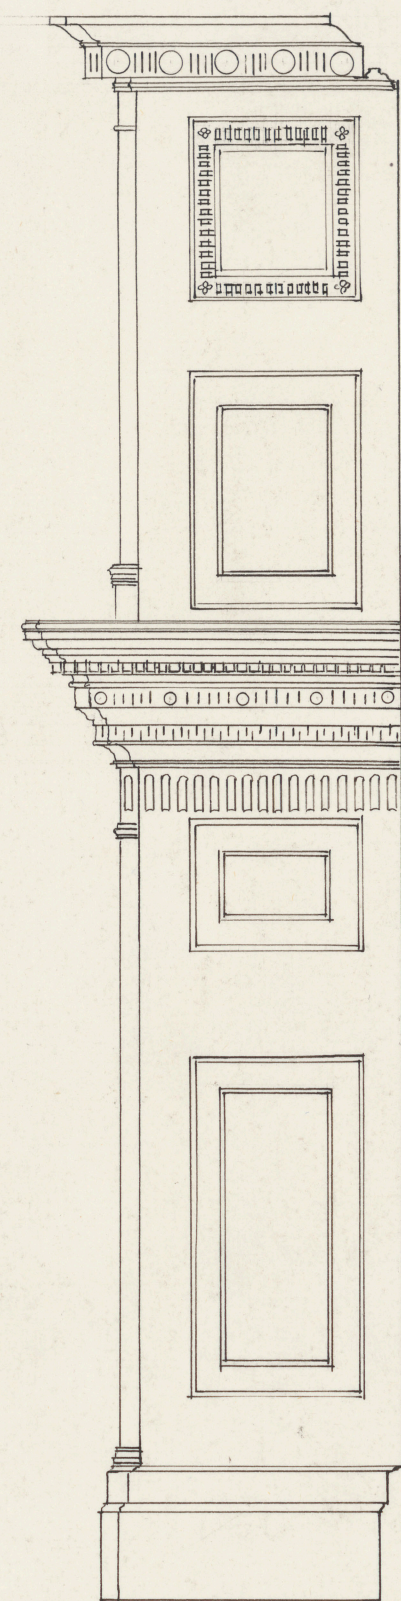

END ELEV.

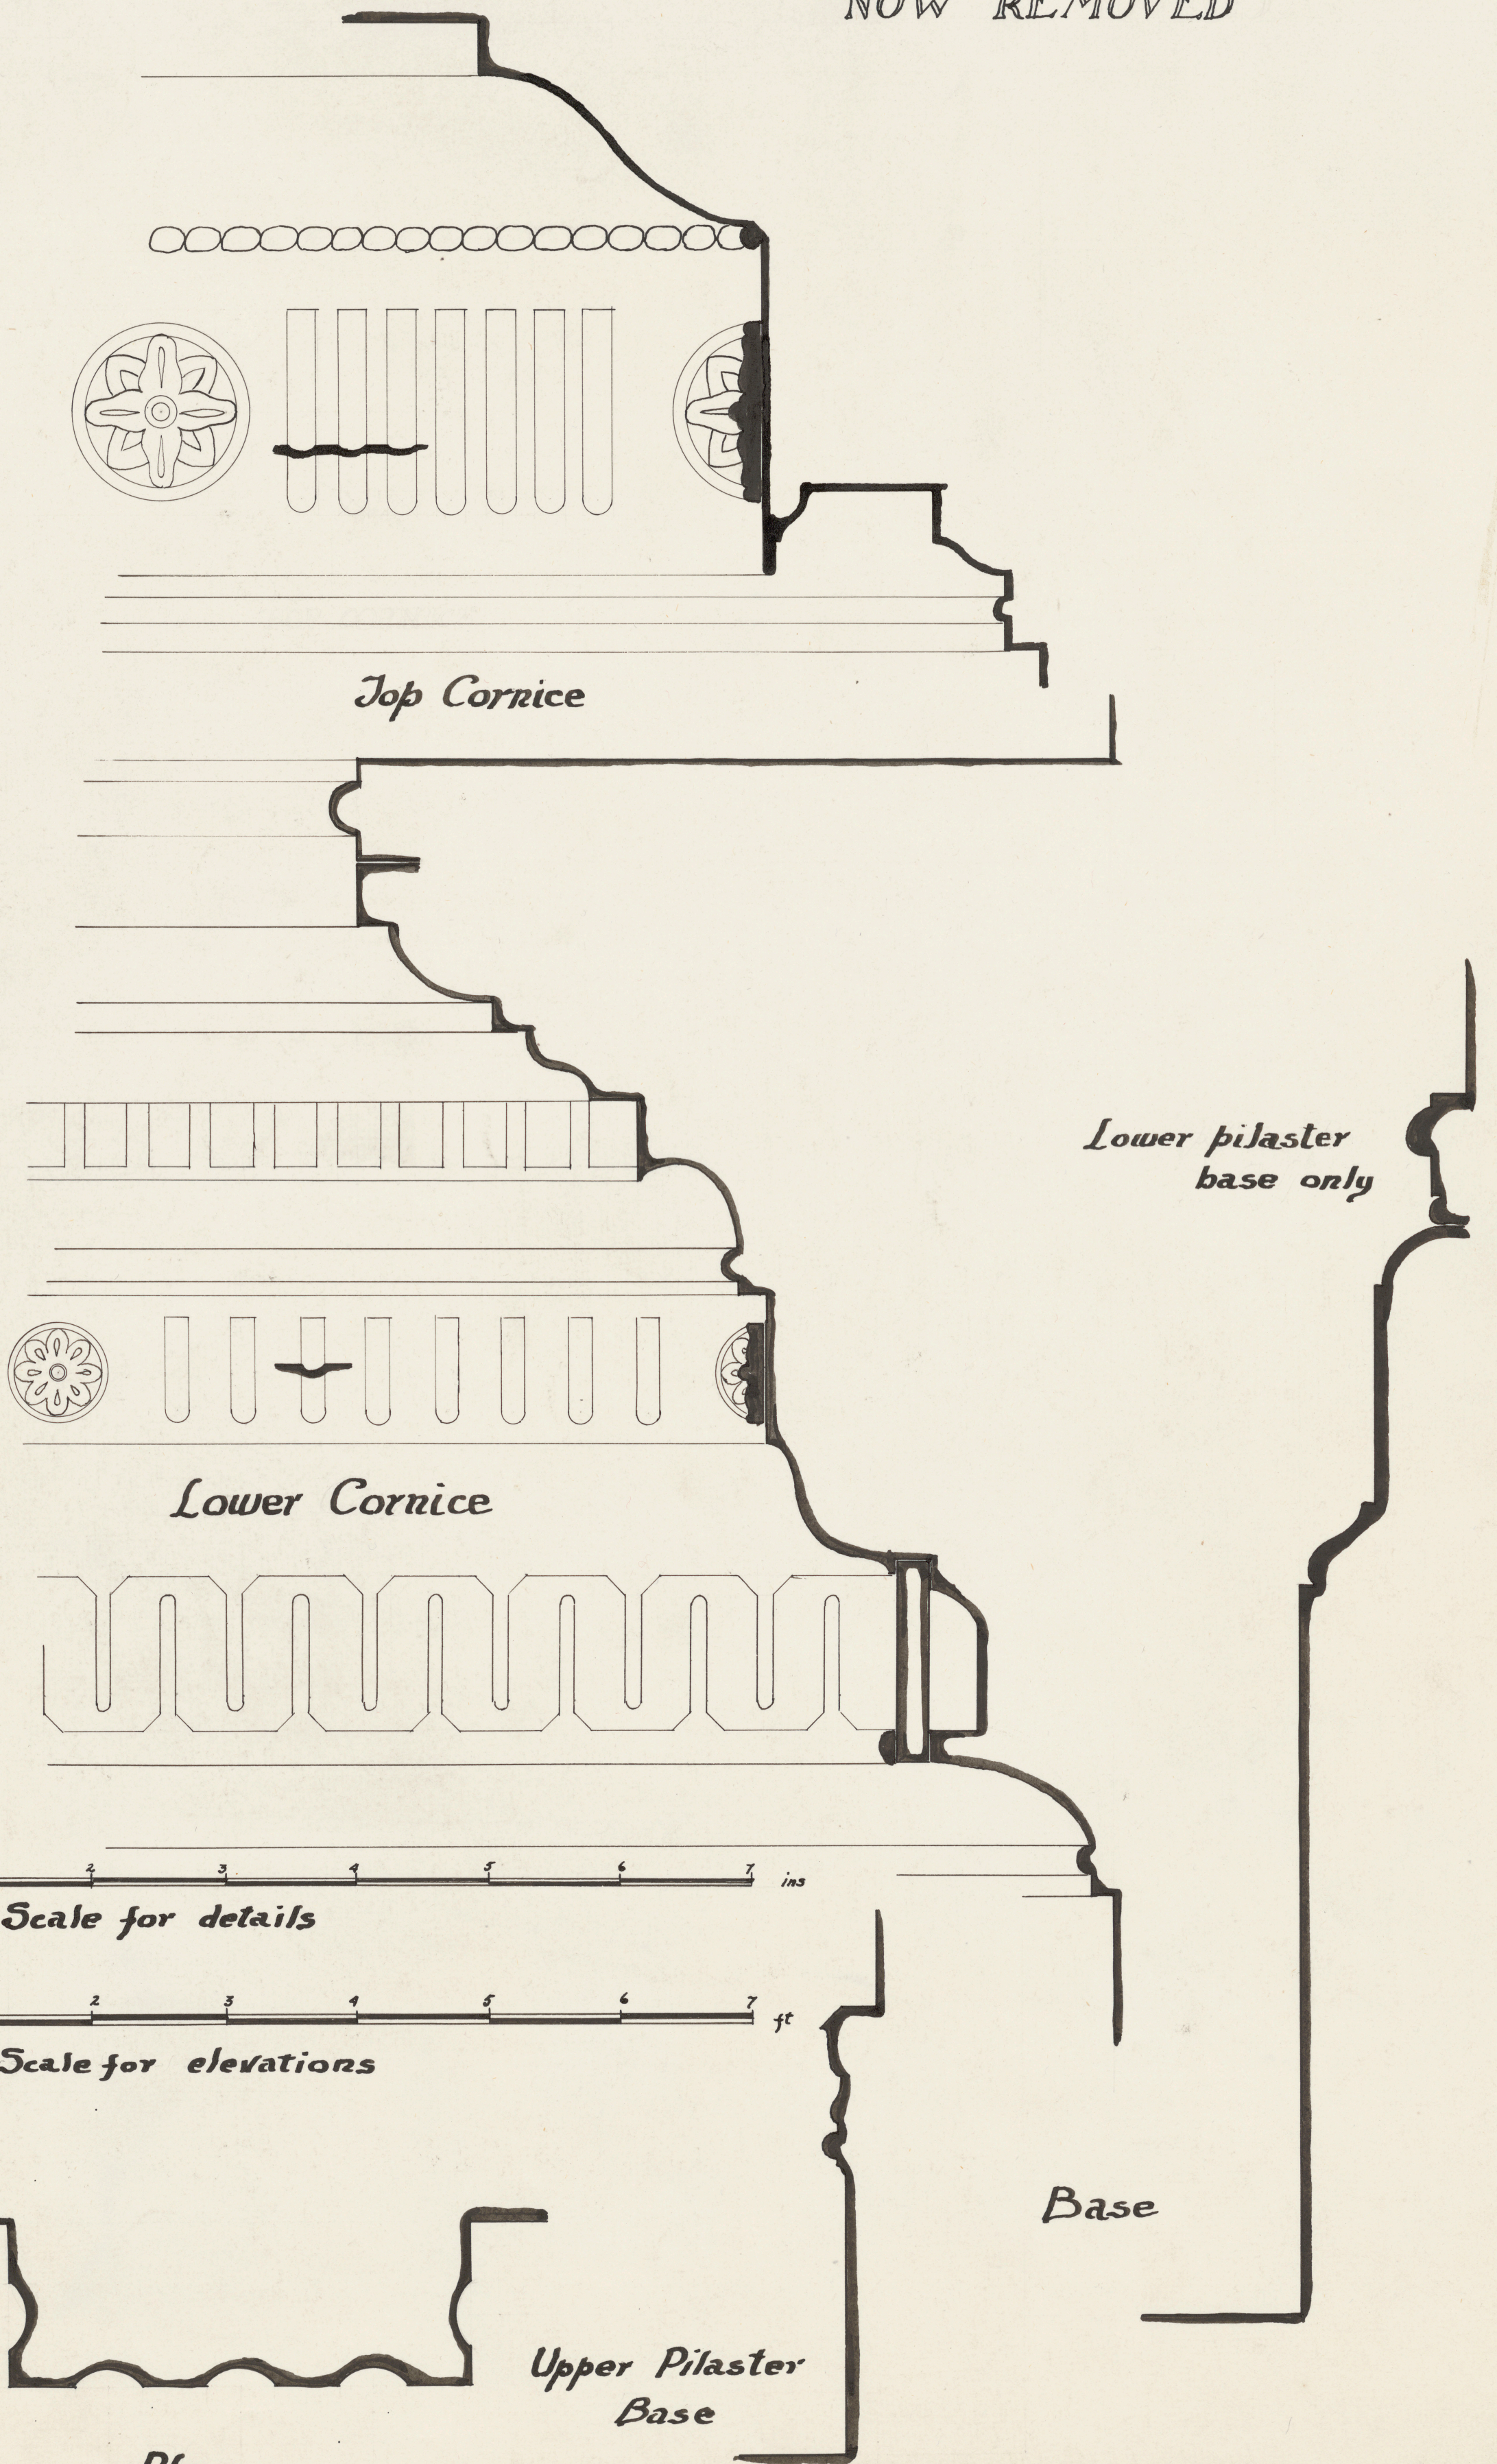

Top Cornice

Lower pilaster base only

Lower Cornice

Scale for details


Scale for elevations

Pilaster Mould

Upper Pilaster Base

Base

Plan

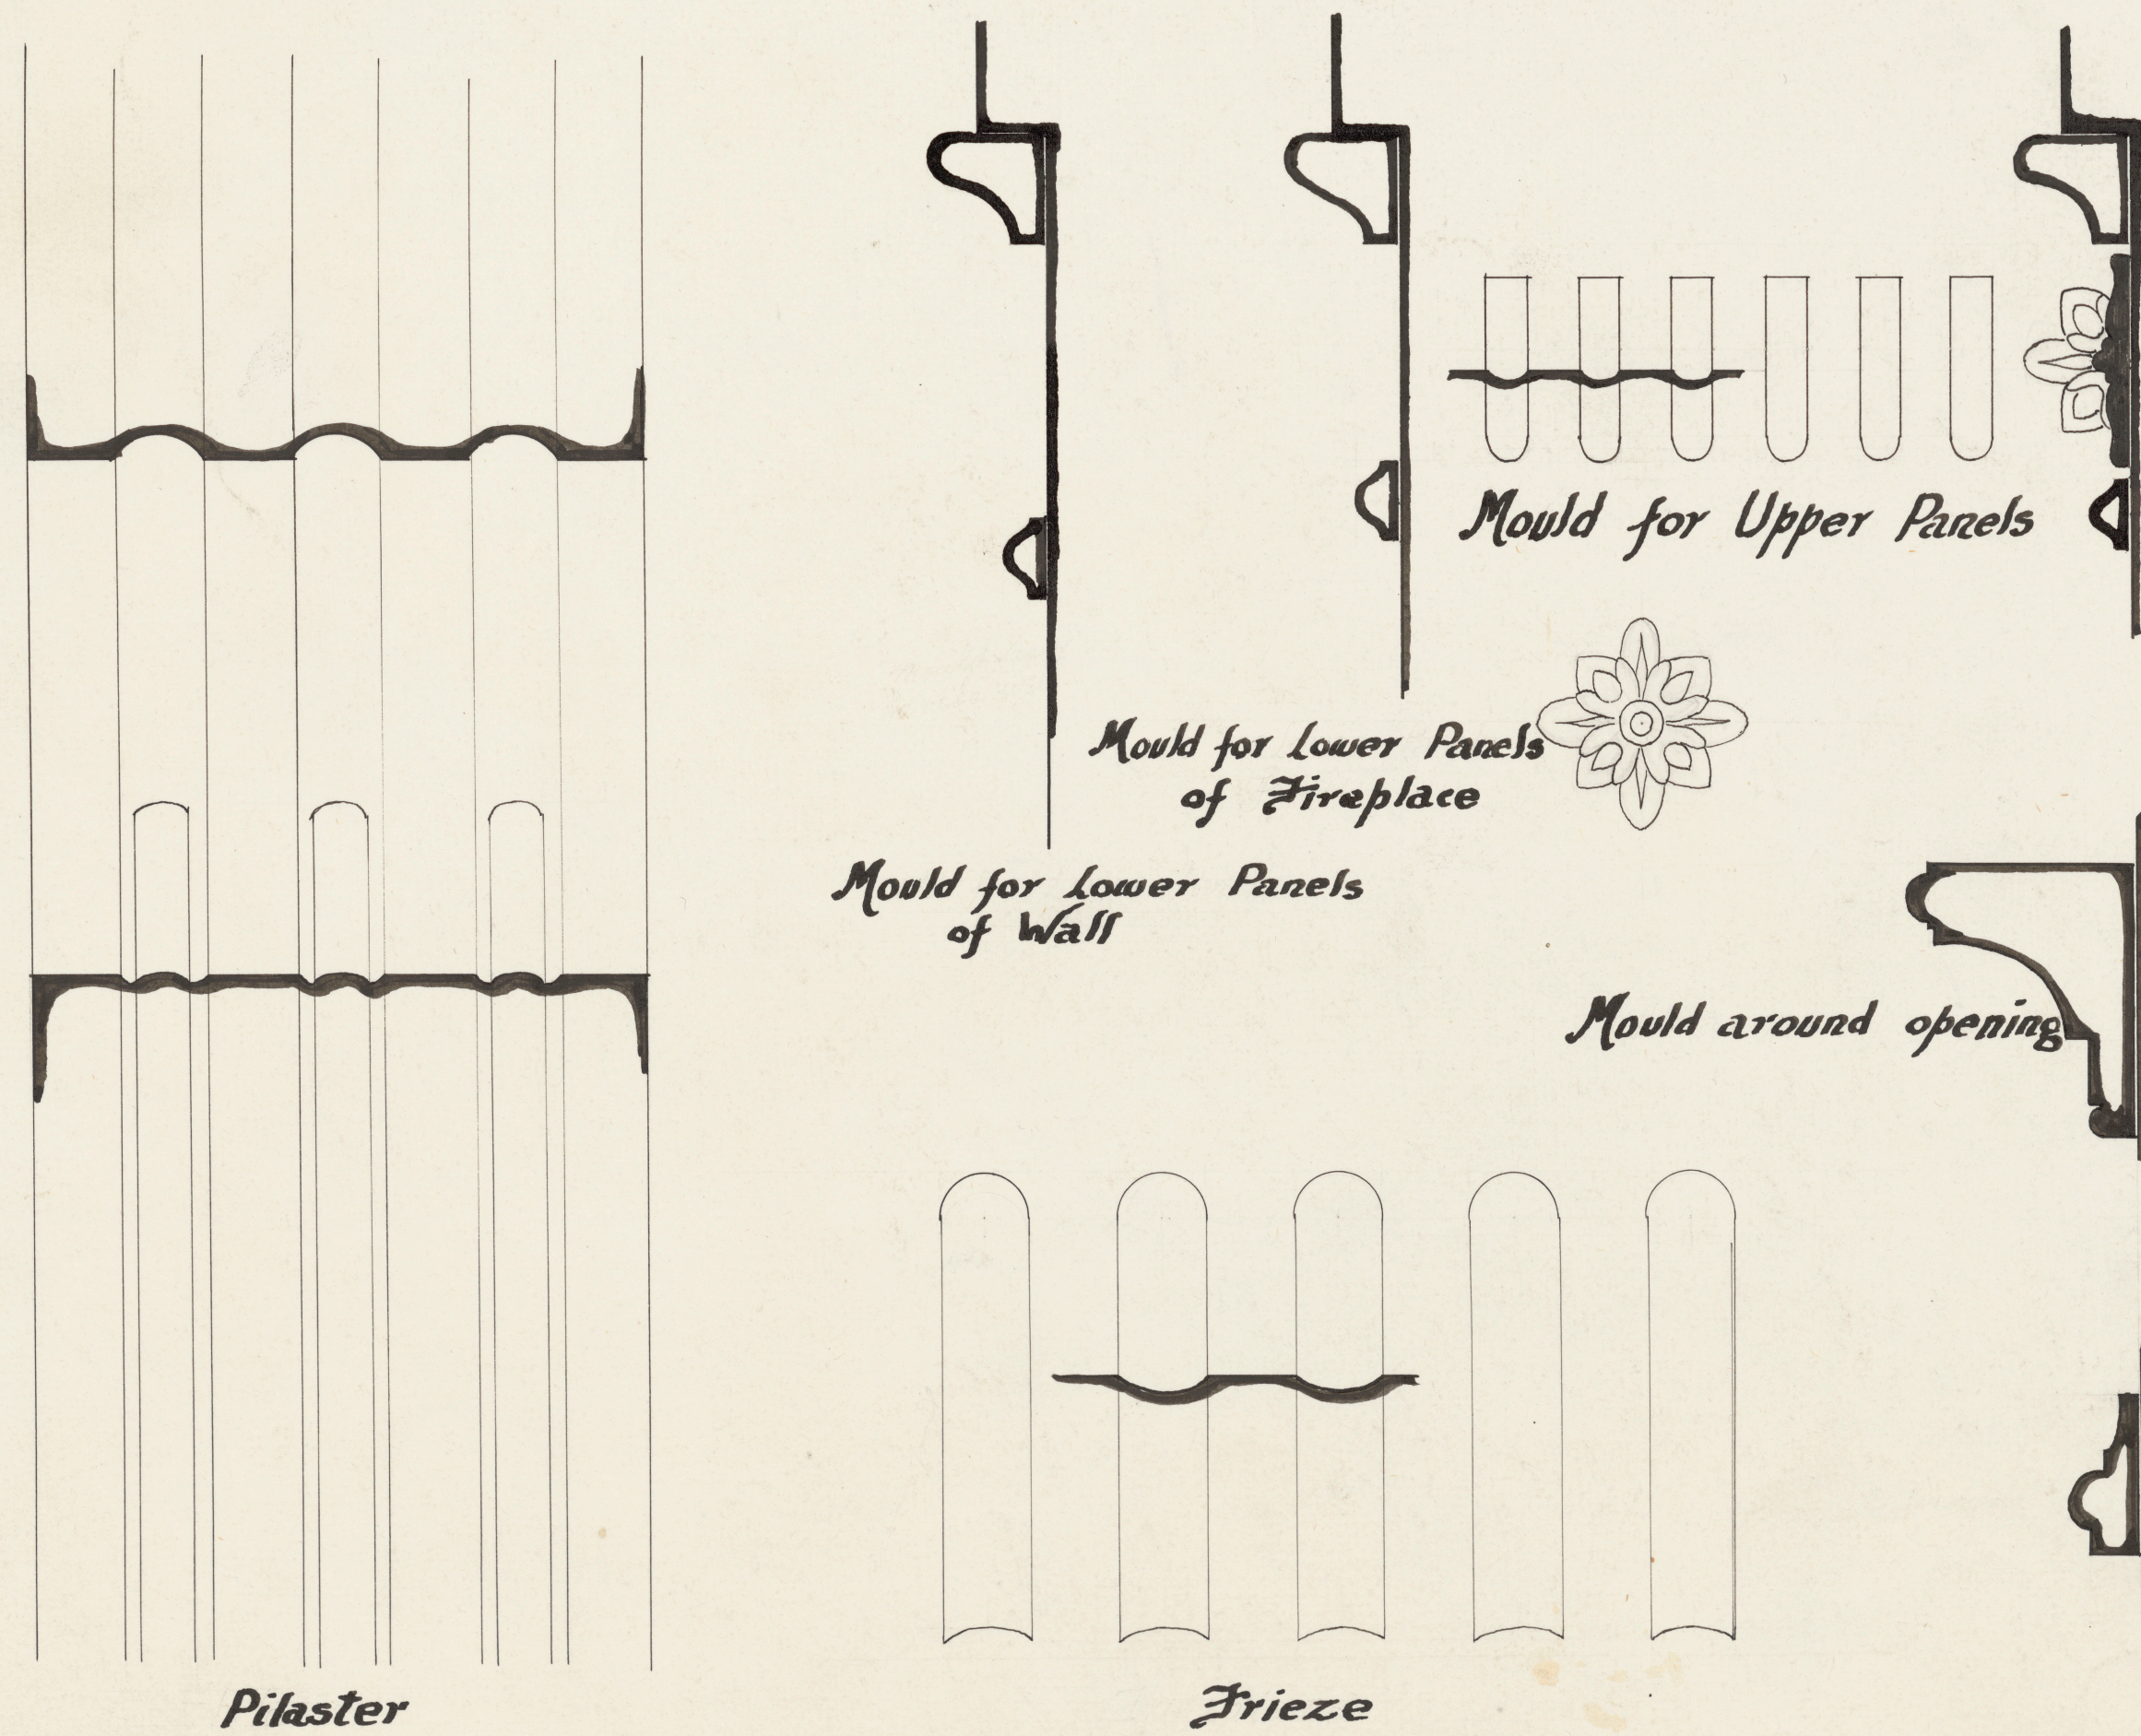

Mould for Upper Panels


Mould for Lower Panels of Fireplace

Mould for Lower Panels of Wall


Mould around opening

Pilaster

Frieze

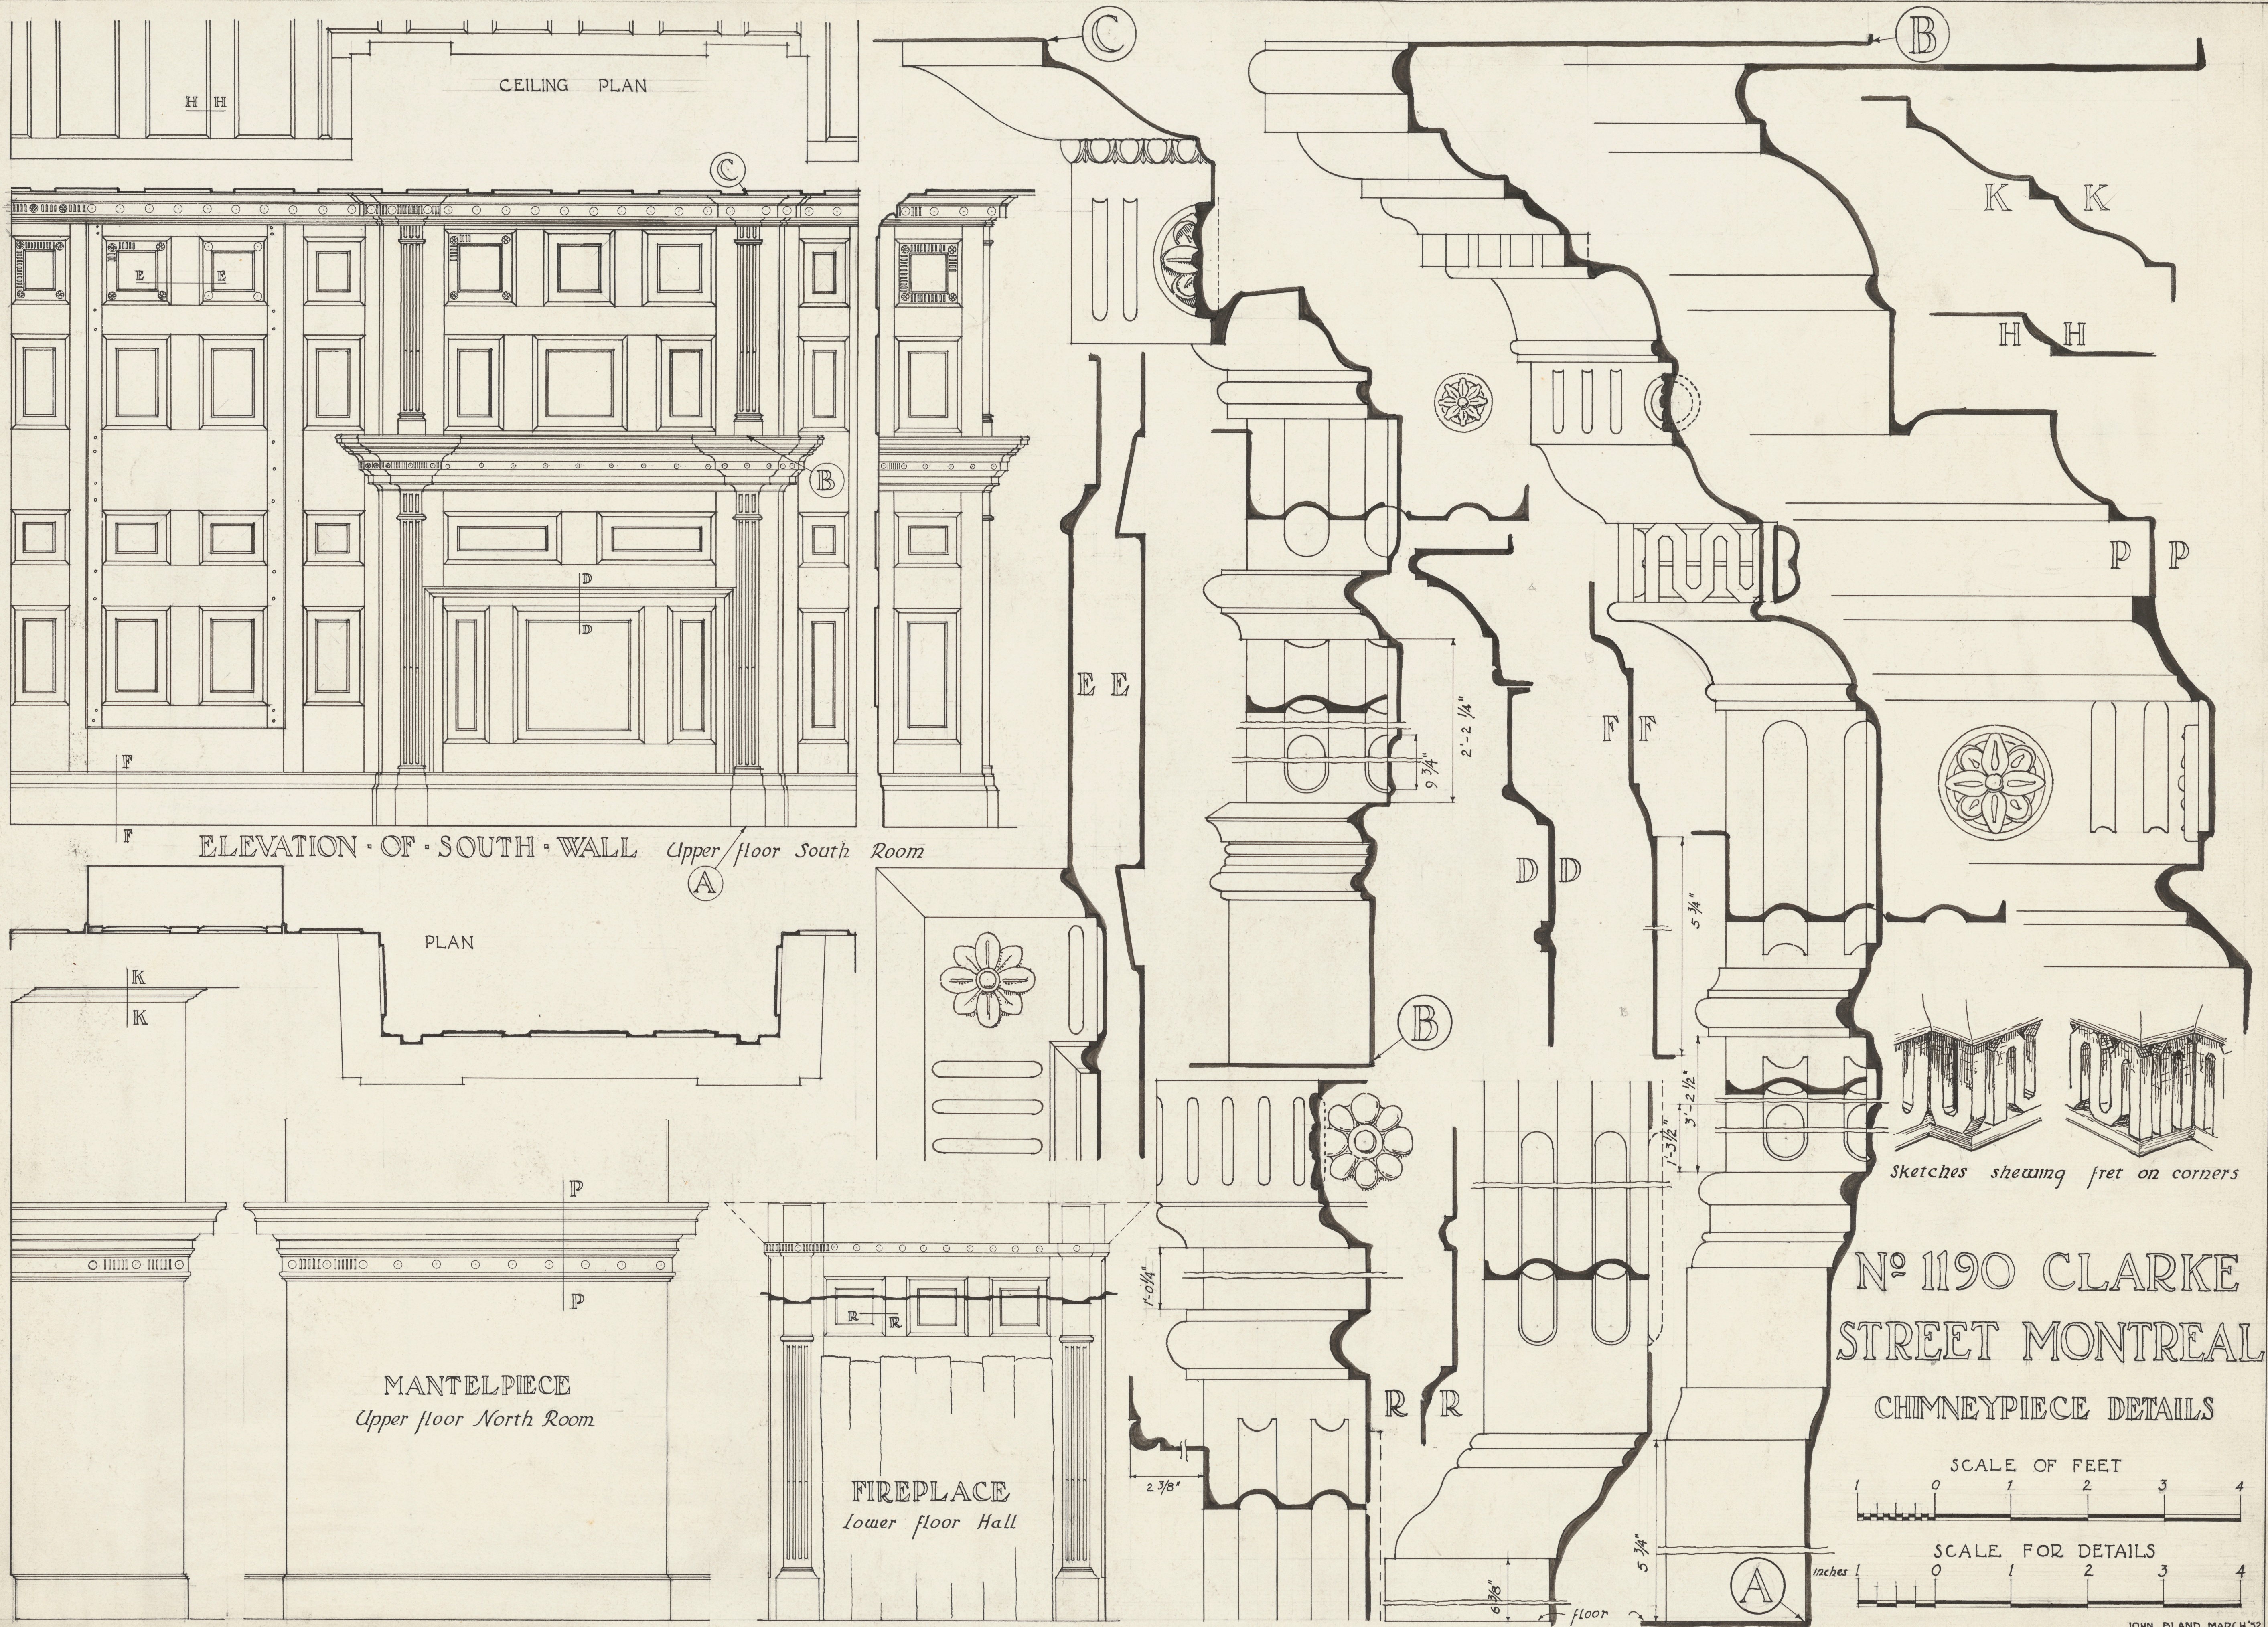

N^o 1190 CLARKE STREET MONTREAL
 CHIMNEYPiece DETAILS

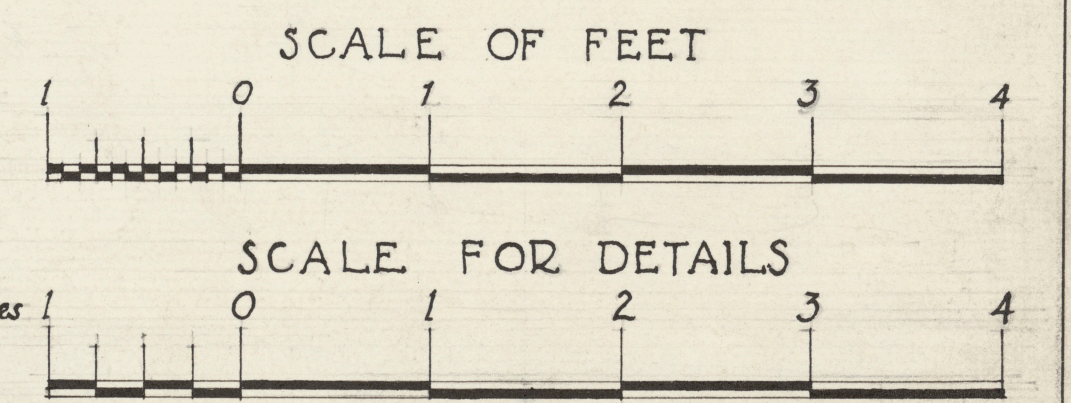

JOHN BLAND MARCH 52

JULY '71 '56